


Robert Coleman

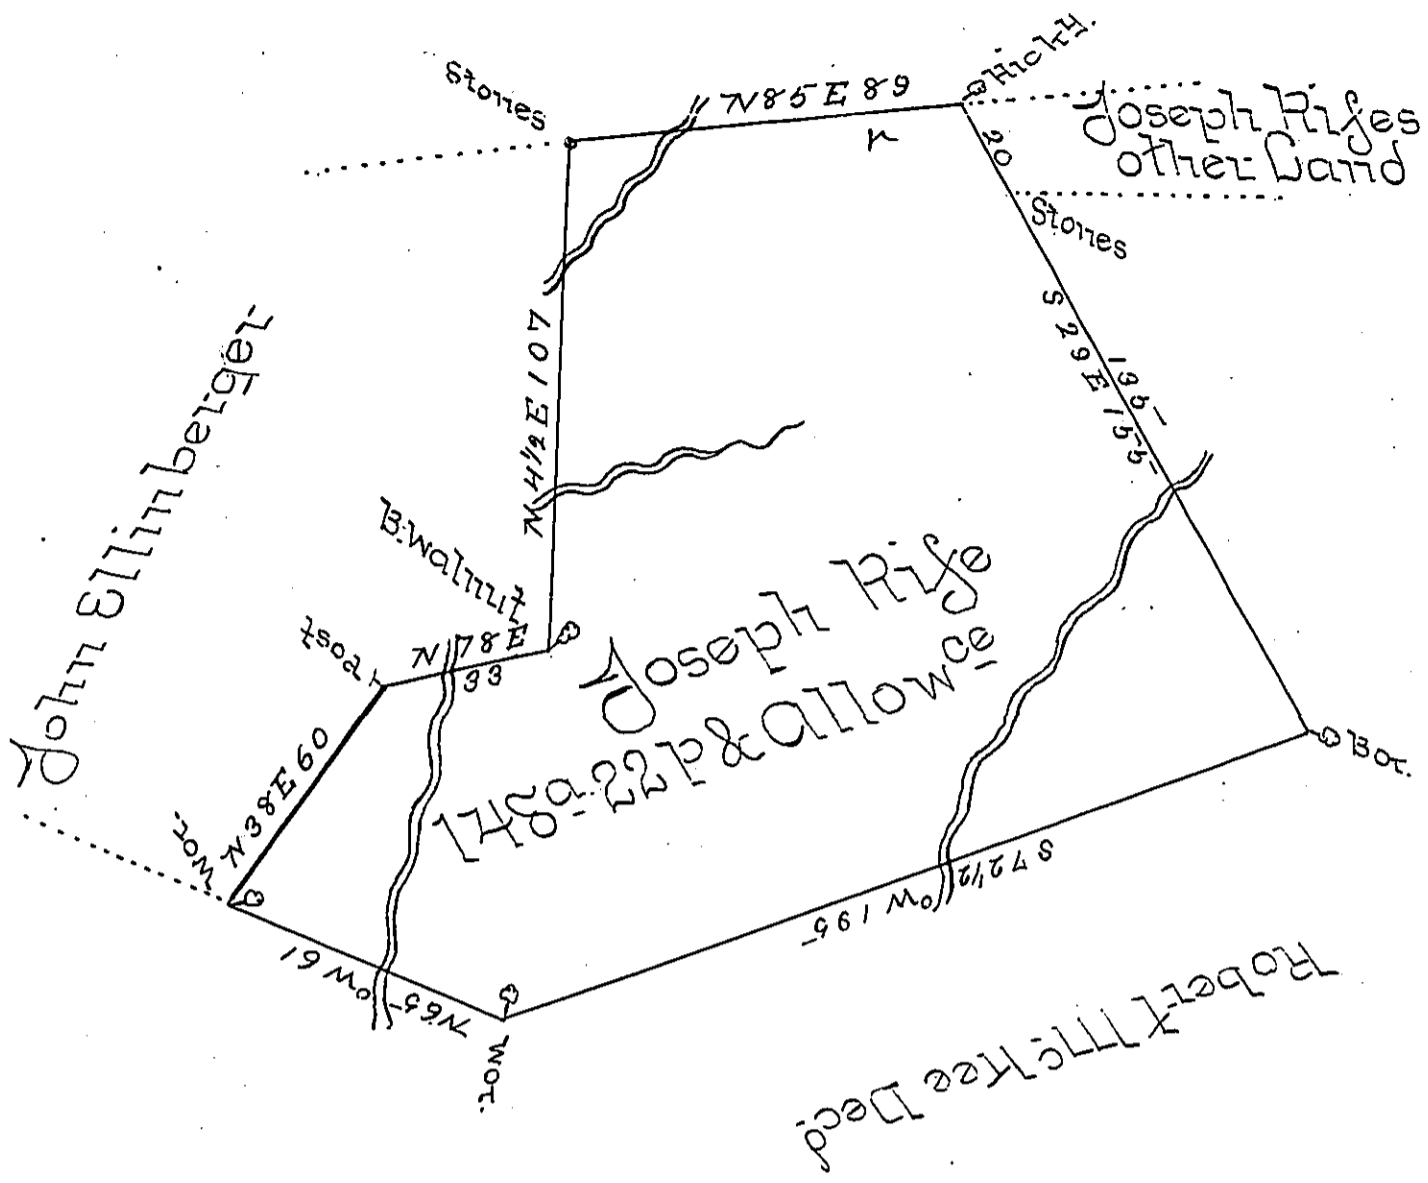

Surveyed on the 5<sup>th</sup> day of September 1809 the above described <sup>Tract</sup> of Land containing one hundred forty eight acres twenty two perches & Allowance of six PC<sup>t</sup> Situate in Derry Township Dauphin County it being part of a larger Tract of Land formerly surveyed by Virtue of a Warrant granted James Hall dated the 13<sup>th</sup> of October 1743

Say 17<sup>th</sup> Jan<sup>y</sup> 1743

Andrew Porter Esq<sup>t</sup>  
Surveyor General

John McKee D.S.

IN TESTIMONY that the above is a copy of the original remaining on file in the Department of Internal Affairs of Pennsylvania, made conformably to an Act of Assembly approved the 16th day of February, 1833, I have hereunto set my Hand and caused the Seal of said Department to be affixed at Harrisburg, this seventh day of March 1899.

*James W. Pitta*  
Secretary of Internal Affairs.