


See pg. 344 & C-207-122 5

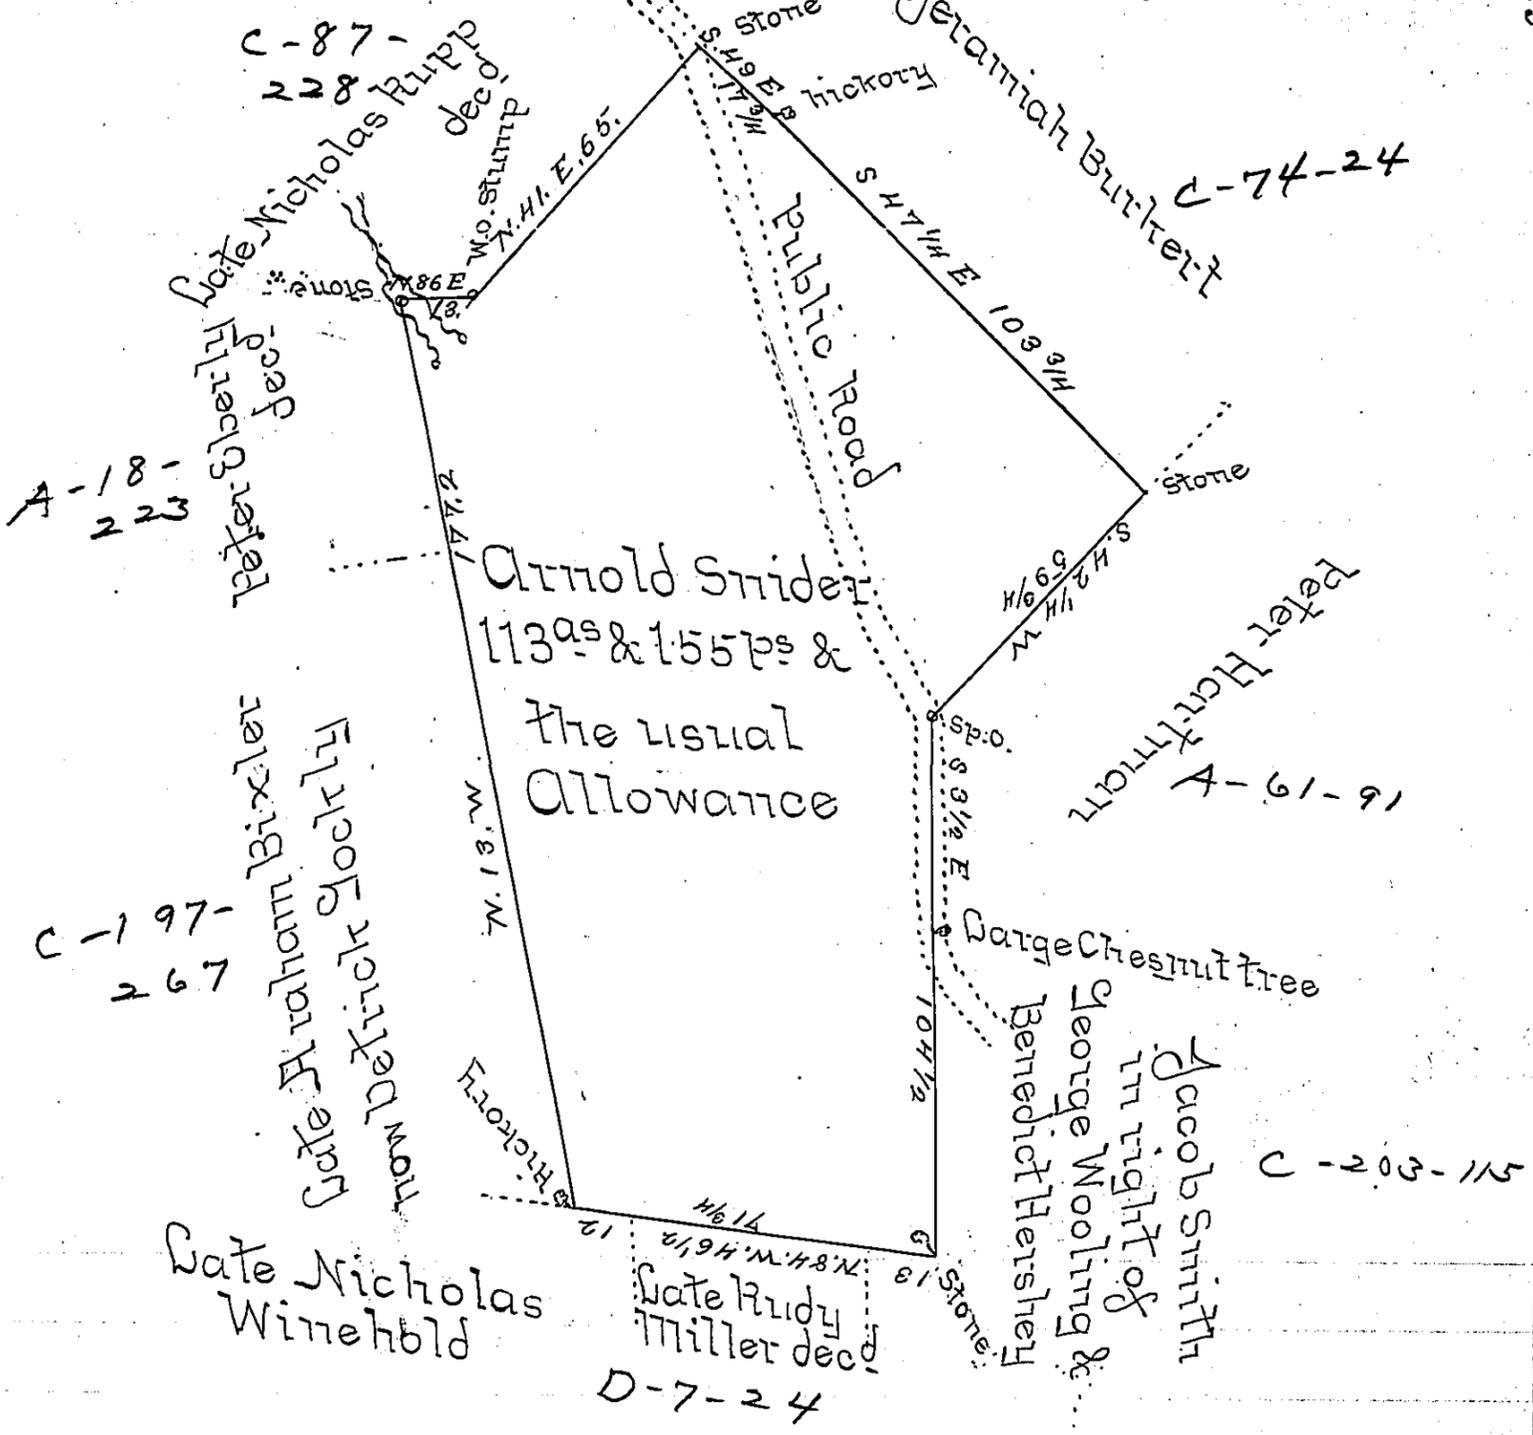

A Draught of a Tract of Land situate in Cocalico Township Lancaster County containing One hundred and thirteen Acres and one hundred & fifty five Perches and the usual Allowance of Six Percent for roads &c surveyed in Pursuance of a Warrant dated the 15th of February 1753. Granted to Arnold Snider August 11th 1826.

by Jacob Hishman D.S.

To Gabriel Hiester Esq^r }
Surveyor Generale }

IN TESTIMONY that the above is a copy of the original remaining on file in the Department of Internal Affairs of Pennsylvania, made conformably to an Act of Assembly approved the 16th day of February, 1833, I have hereunto set my Hand and caused the Seal of said Department to be affixed at Harrisburg, this sixth day of June 1899.

James W. Pitts
Secretary of Internal Affairs.