


Pg 66

Salmon & Gallaher No 1979

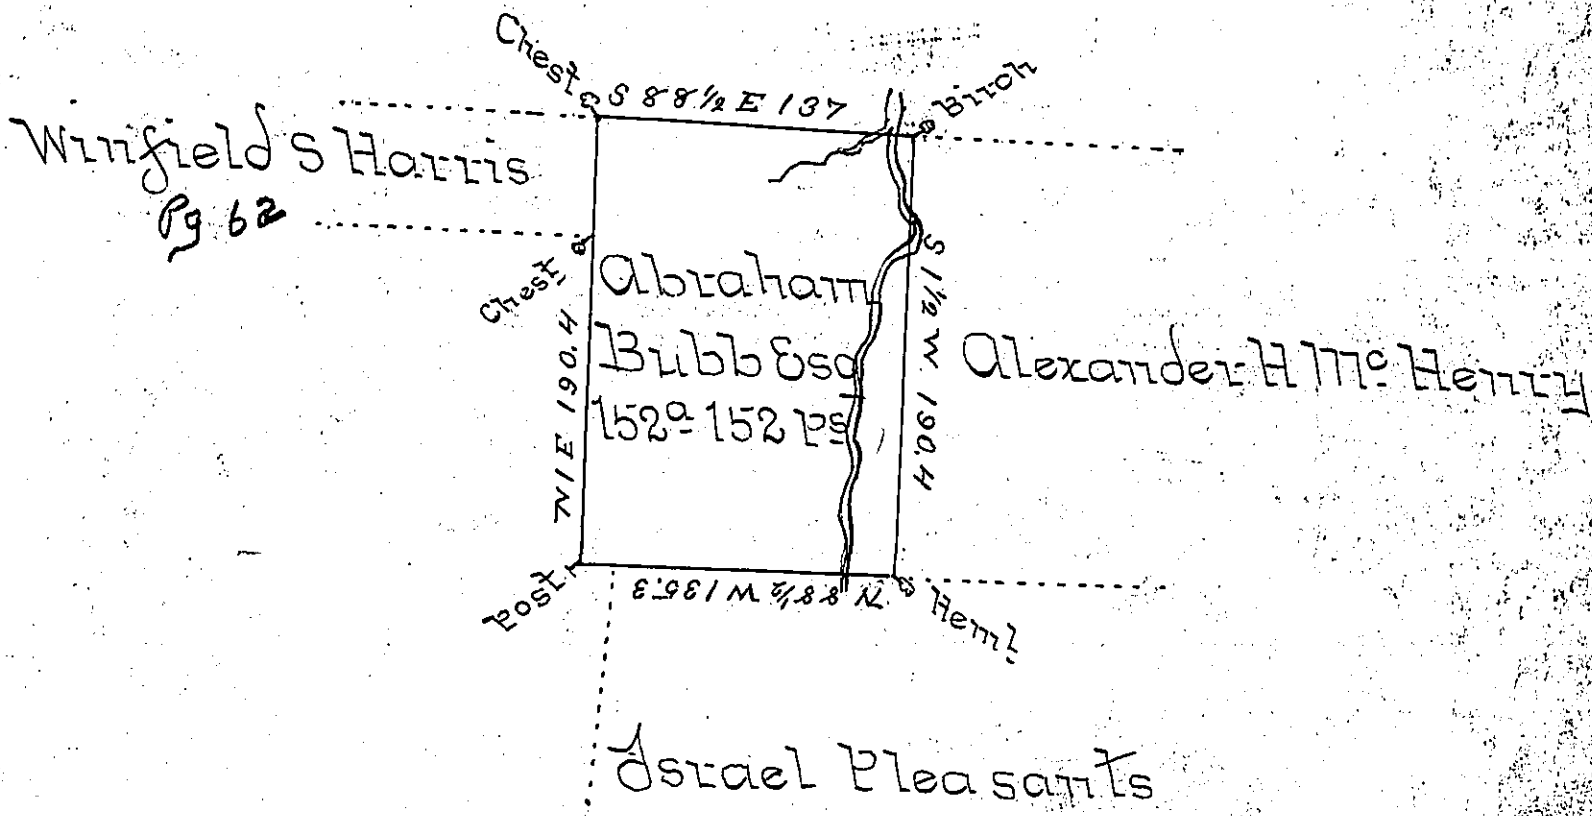

Situate in Cummings Township County of Lycoming including Ramseys Run Surveyed to Abraham Bubb Esquire on the 16th day of October 1856 in pursuance of his Warrant for 150 Acres bearing date the 1st day of October 1855 Containing one hundred and fifty two Acres one hundred and fifty two perches with allowance of six per Cent for Roads &c.

Wm Porter Brawley Esq.
Surveyor General

A H Mc Henry Co Sur - for
Lycoming Co

IN TESTIMONY that the above is a copy of the original remaining on file in the Department of Internal Affairs of Pennsylvania, made conformably to an Act of Assembly approved the 16th day of February, 1833, I have hereunto set my Hand and caused the Seal of said Department to be affixed at Harrisburg, this sixth day of June 1899.



James W. Patton
Secretary of Internal Affairs