


C-27-213

Robert Freekleton in
right of Robt Martin

Robt Moorhead

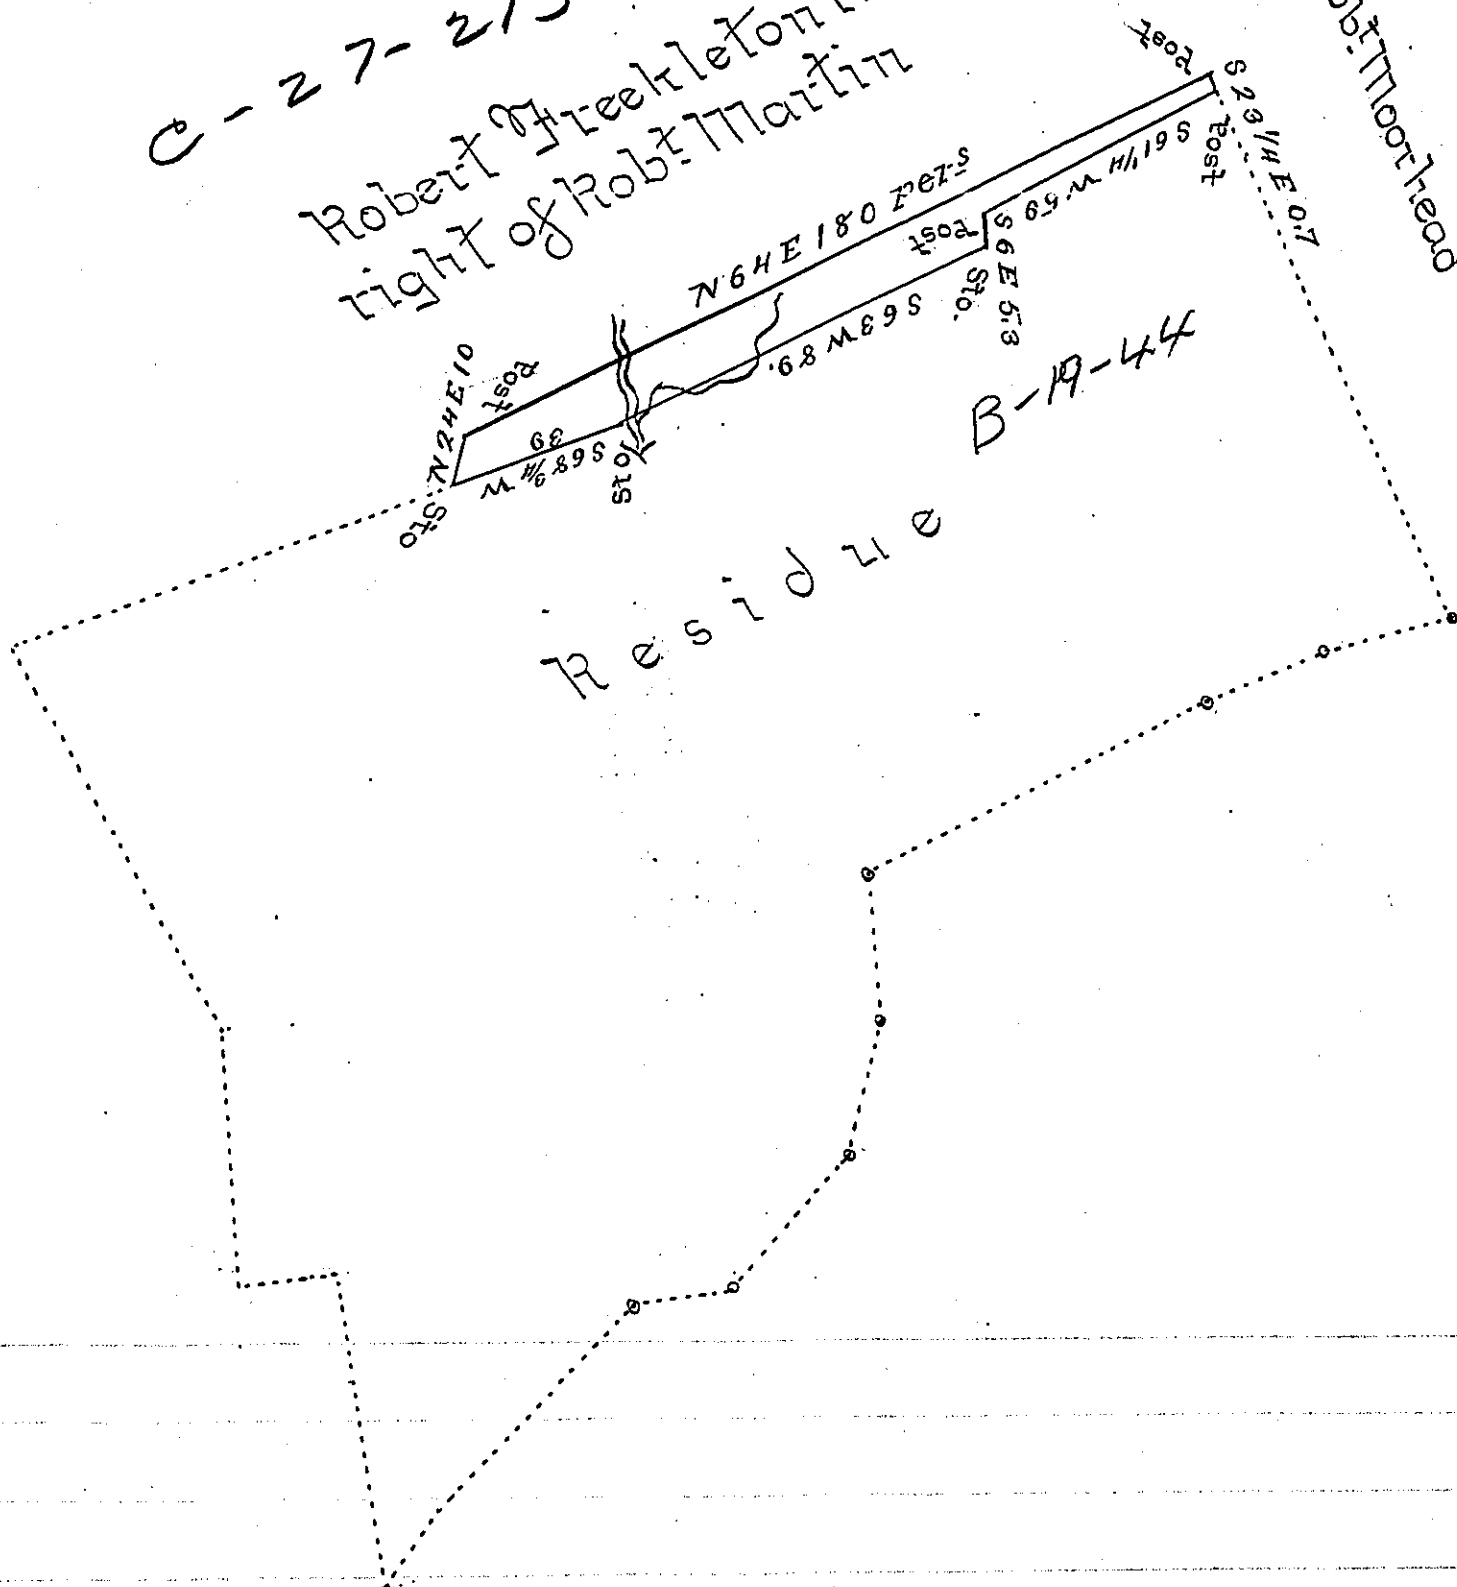

Surveyed the 27th day of August 1819 for Robert Freekleton
 Situate in West Hanover Township Dauphin County contain-
 ing Eight Acres Thirty eight perches & allowance of
 six per cent part of 253^{as} on Warrant of Samuel Stewart
 Dated the 17th day of May 1754 =

Thomas Smith D.S.

To Jacob Spangler Esquire
 Surveyor General pa }

IN TESTIMONY that the above is a copy of the original remaining on file in
 the Department of Internal Affairs of Pennsylvania, made
 conformably to an Act of Assembly approved the 16th day of
 February, 1833, I have hereunto set my Hand and caused
 the Seal of said Department to be affixed at Harrisburg,
 this sixth day of June 1899.

James W. Patton
 Secretary of Internal Affairs.