


Set out Little Britain Twp 199
See H-217

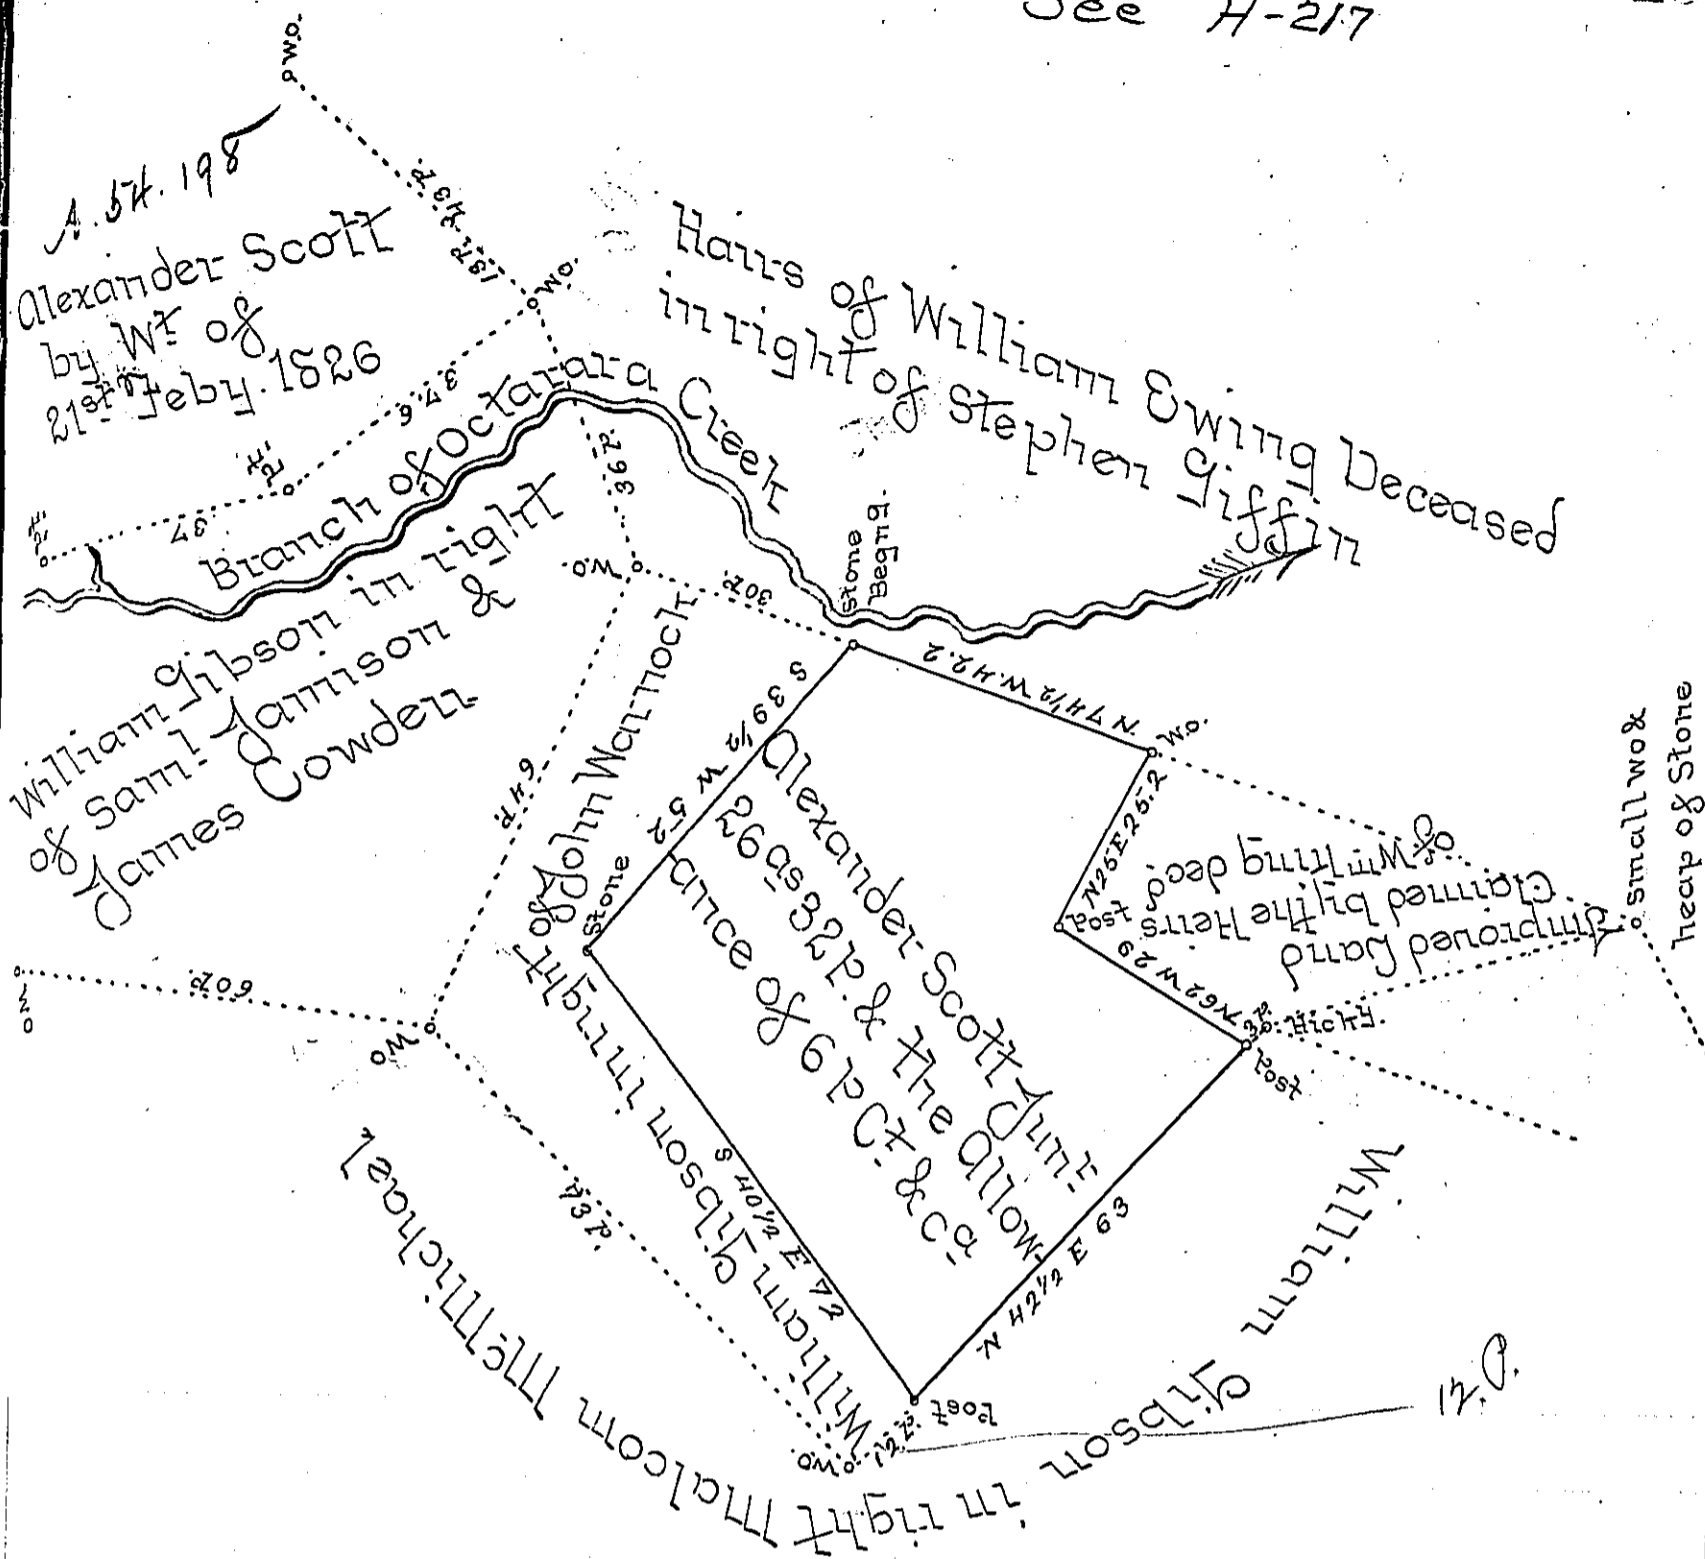

Draught of a piece of unimproved land situate in Little Britain Township Lancaster County - Containing twenty six acres thirty two perches, & the allowance of 6 P. Cent for Roads &c. Surveyed the 4th Day of May A.D. 1826 in pursuance of a Warrant granted to Alexander Scott Junr. Dated the 21st Day of February 1826.

Gabriel Hiester Esq. }
Surveyor Genl. Penna. } James Black D.S.

IN TESTIMONY that the above is a copy of the original remaining on file in the Department of Internal Affairs of Pennsylvania, made conformably to an Act of Assembly approved the 16th day of February, 1833, I have hereunto set my Hand and caused the Seal of said Department to be affixed at Harrisburg, this fourth day of July 1899.

James W. Latta
Secretary of Internal Affairs.