

Christian Stouffer

Christian Ebel A-49-102


Joseph Bucher C-177-64

John Shaker C-197-263

C-58-158

Michael Palmer A-16-27

John Lake

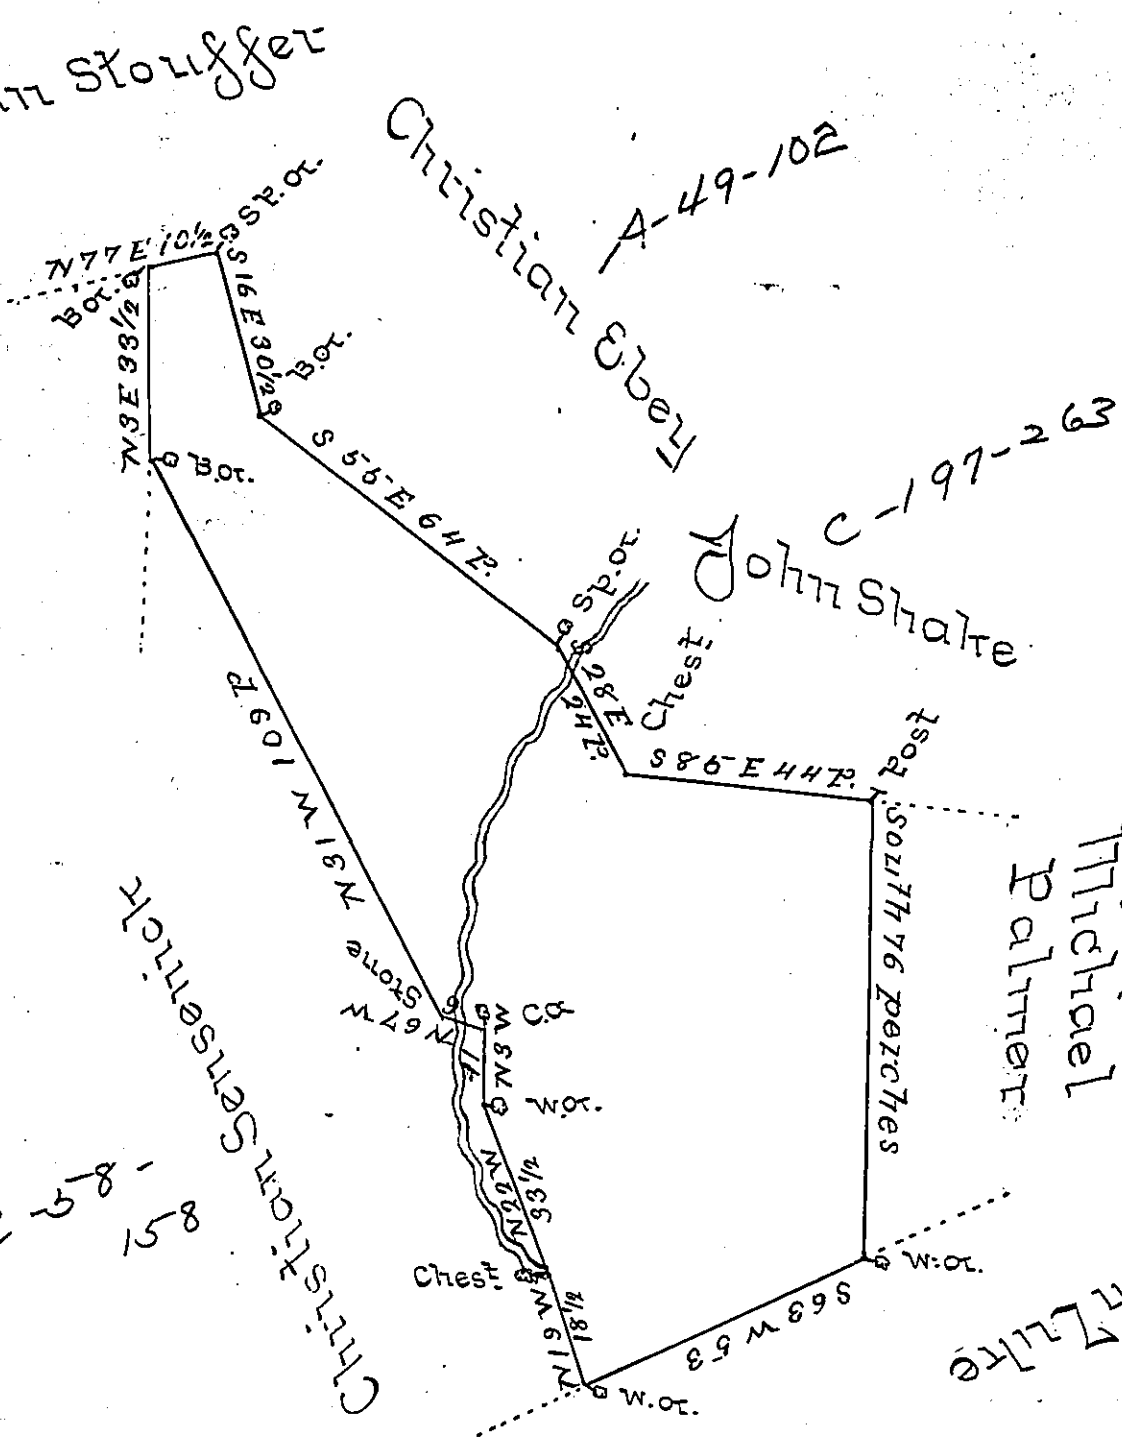

By Virtue of a Warrant dated the Nineteenth day of January 1753 Surveyed the 4th day of May 1790 to John Shutz the Above described Tract of Land situate on Warwick Township Lancaster County Containing Fifty six Acres and the Allowance of six Percent for Roads &c.

Thomas Clark D.S.

To Daniel Brodhead Esquire
Surveyor General of Pennsylvania

IN TESTIMONY that the above is a copy of the original remaining on file in the Department of Internal Affairs of Pennsylvania, made conformably to an Act of Assembly approved the 16th day of February, 1833, I have hereunto set my Hand and caused the Seal of said Department to be affixed at Harrisburg, this sixth day of June 1899.



James W. Patton
Secretary of Internal Affairs.