


Samuel Anderson Esq
now Jas. McGenes, Heirs of, and Robt. Stripes

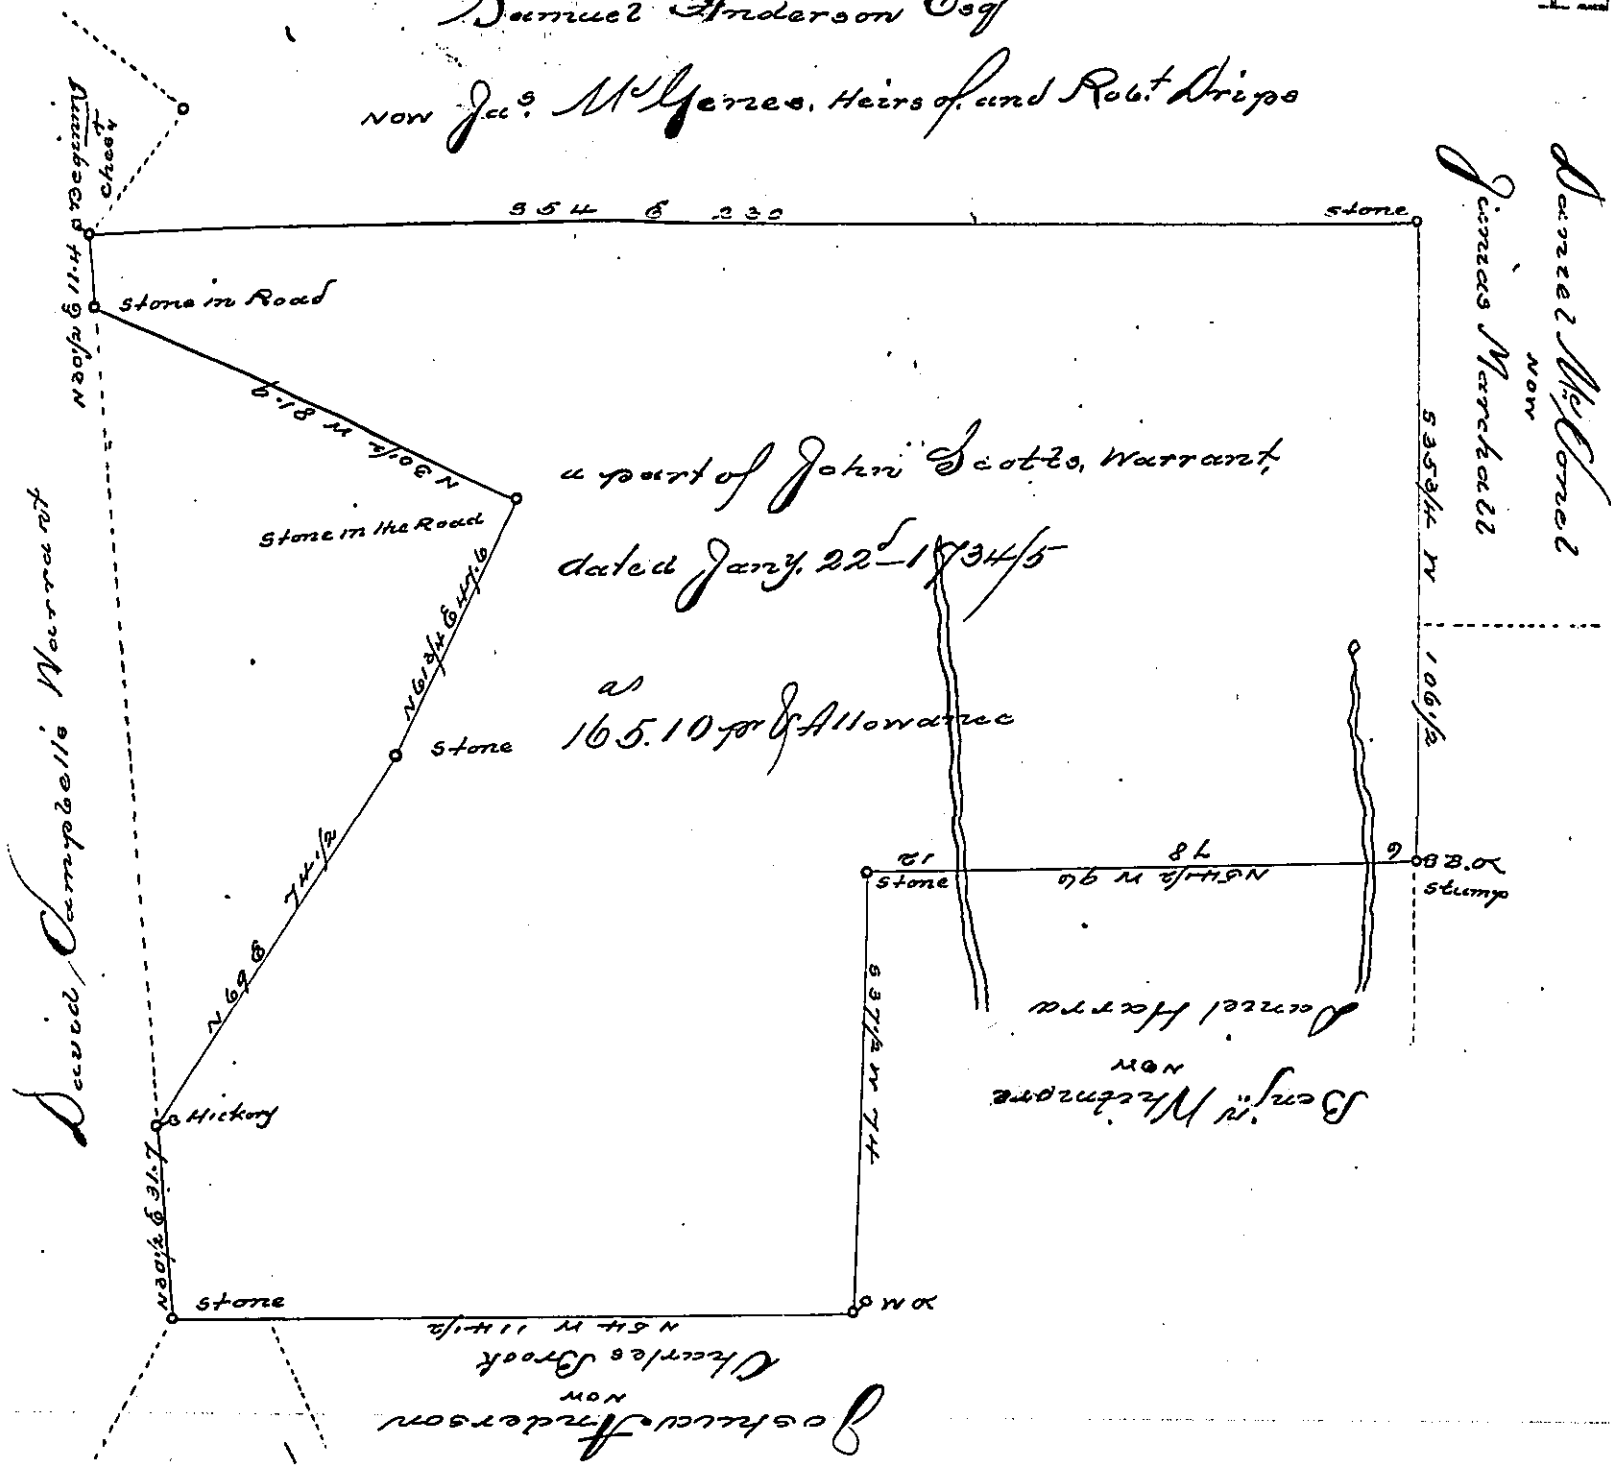

a part of John Scott's Warrant,
dated Jan'y. 22-1734/5

as
165.10 ac Allowance

The above Draught made by the black lines, contains ^{an} ^{of} 165.10 of Land
and the usual allowance of six per Ct. for Roads &c. situated in
Colerain Township Lancaster County and is a part of ^{an} ^{of} 154¹/₂ 2.34 by survey
on Warrant of 200 granted to John Scott the 22nd day of January 1734/5. and
now surveyed for James Marshall, the 11th. day of June 1840

By James Caldwell D. J.

To Jacob Dallade Esq
S. G. of Penn^a

IN TESTIMONY that the above is a copy of the original remaining on file in
the Department of Internal Affairs of Pennsylvania, made
conformably to an Act of Assembly approved the 16th day of
February, 1833, I have hereunto set my Hand and caused
the Seal of said Department to be affixed at Harrisburg,
this sixth day of June, 1899

James W. Latta
Secretary of Internal Affairs.