


N.B. the Return of the whole tract appears to be in the name of George Nichol in right of Walter Farr

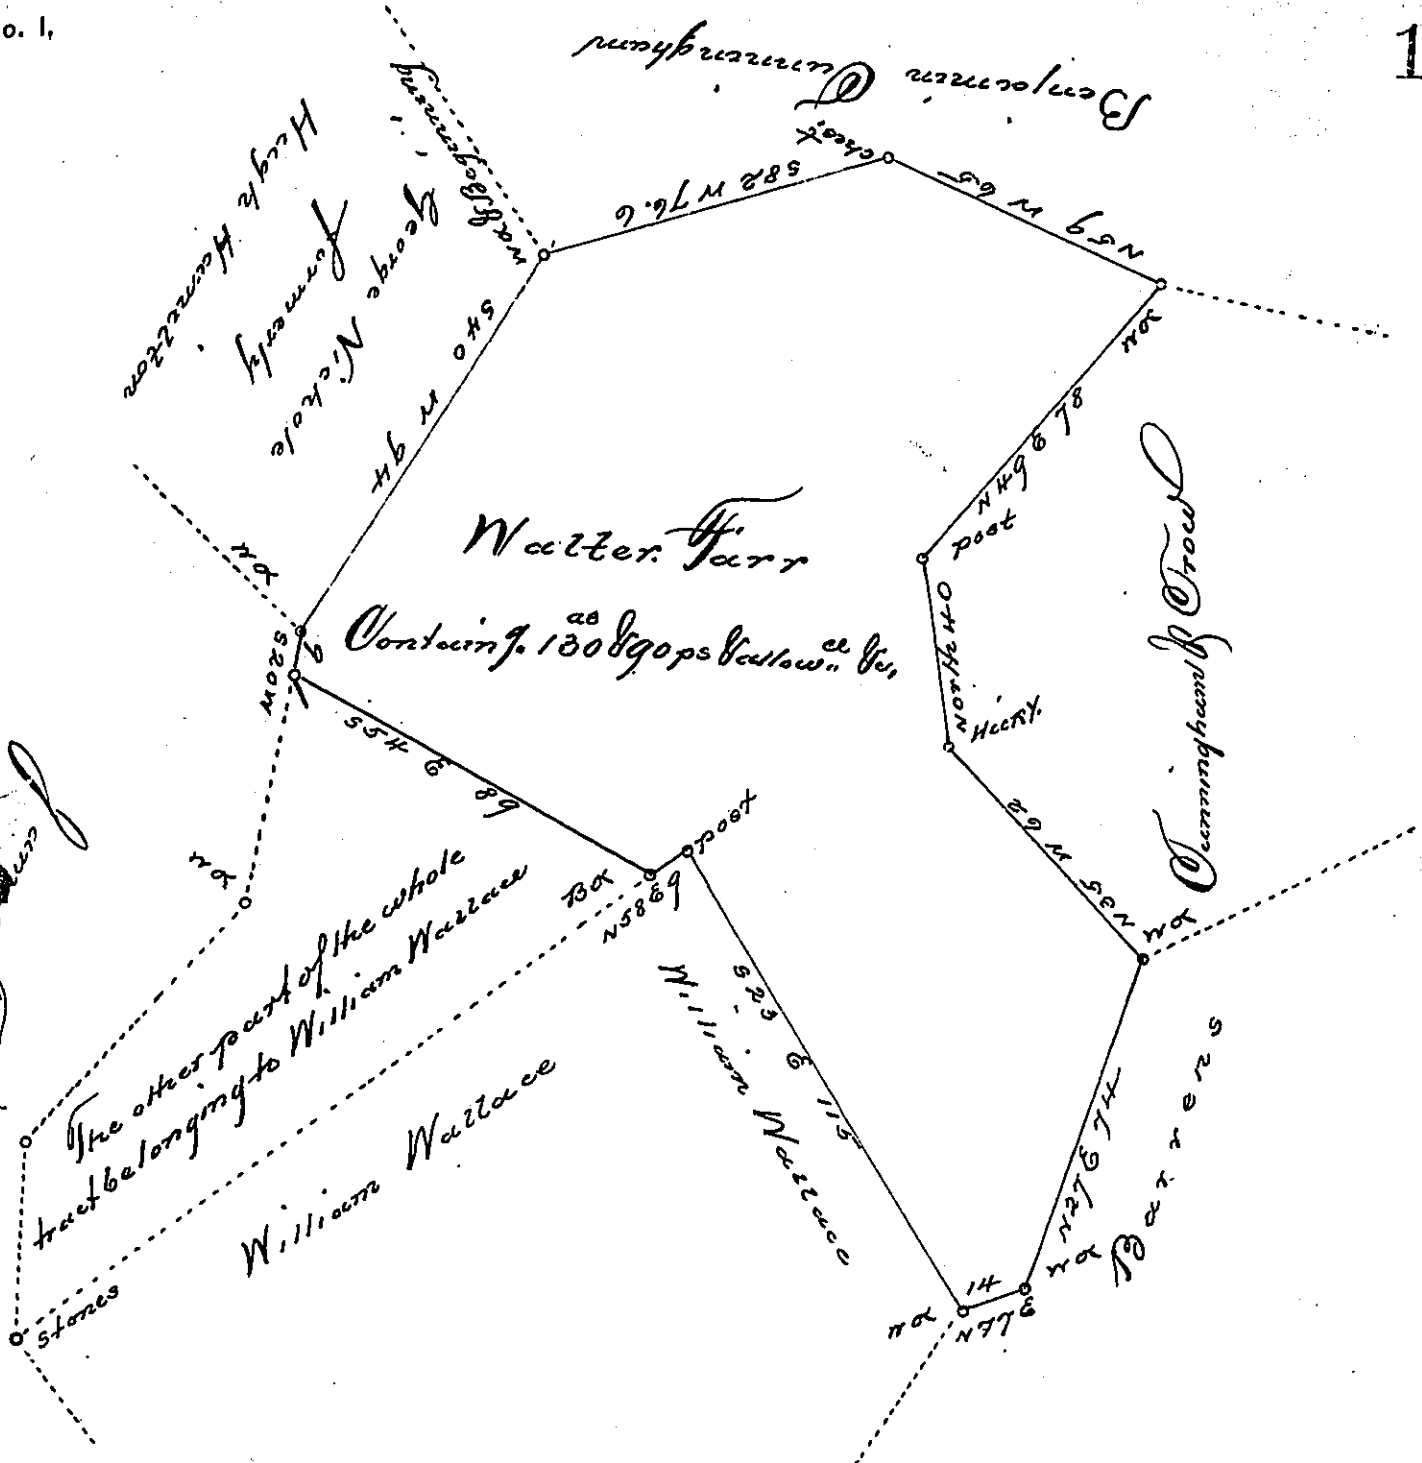

Situate in Faxon Township in the County of York. Containing as above set forth 130,890 perches & below. Being part of a larger Tract of 189,823 perches & below of Land, which was originally surveyed by William Matthews, late d. J. on the 9th day of the 12. month 1769. In pursuance of the Application No 5030, for 250, granted to Walter Farr dated the 2nd day of June 1768. And afterwards divided off from the said larger Tract of Land, And now on the 30. th day of December A. D. 1817, the same has been calculated Examined & found to be correct, And at the request of the owner George Nichol, returned for Confirmation

Per. Jacob. Spangler d. J.

To Andrew Porter Esq
 Surveyor General
 Harrisburg Pa

IN TESTIMONY that the above is a copy of the original remaining on file in the Department of Internal Affairs of Pennsylvania, made conformably to an Act of Assembly approved the 16th day of February, 1833, I have hereunto set my Hand and caused the Seal of said Department to be affixed at Harrisburg, this 5th day of September 1899.

James W. Latta
 Secretary of Internal Affairs.