


(East Fork Dist. - Potter)

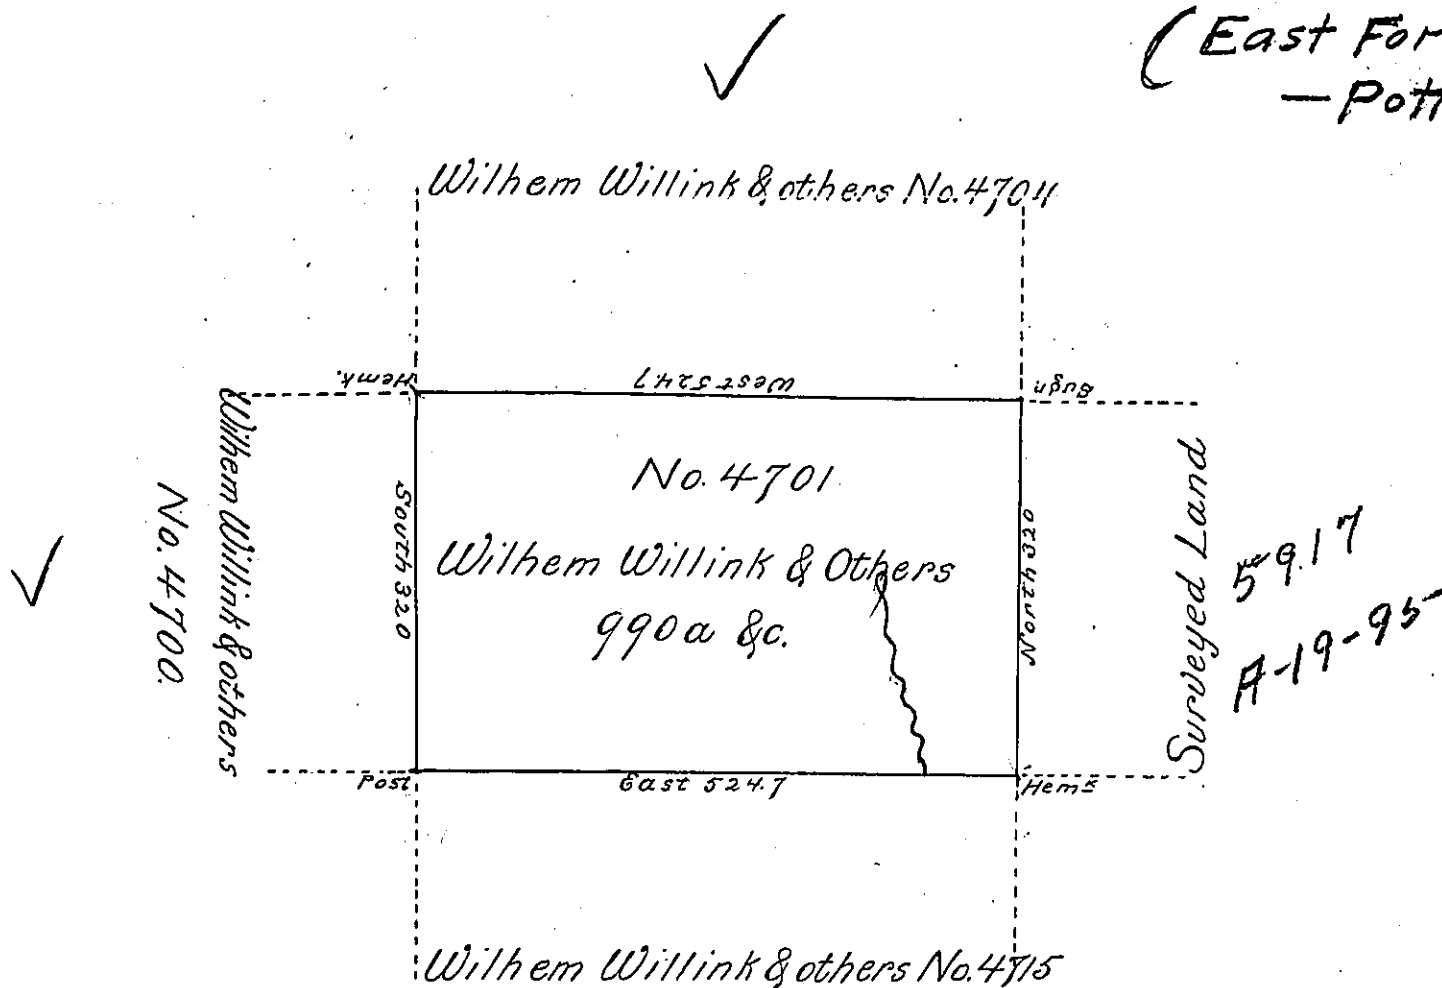

In pursuance of a warrant No. 4701 dated 29th Jan'y. 1794 Surveyed 7th mo. 22nd. 1794 for Wilhem Willink Nicholae Van Staphorst Christiaan Van Eighen P. b. Stadnitski Hendrick Vollenhoven & Rutger Jan Schimmelpinnink of Amsterdam the above described tract of land Situate adjoining their other land in District No. 2 in the late purchase in Northumberland County containing nine hundred & ninety Acres & the allowance of Six pcent

Daniel Brodhead Esqr. }
 Survey General } William Ellis L.S.

IN TESTIMONY that the above is a copy of the original remaining on file in the Department of Internal Affairs of Pennsylvania, made conformably to an Act of Assembly approved the 16th day of February, 1833, I have hereunto set my Hand and caused the Seal of said Department to be affixed at Harrisburg, this sixth day of June 1899

James W. Little
 Secretary of Internal Affairs.