



(Abbott - Potter)

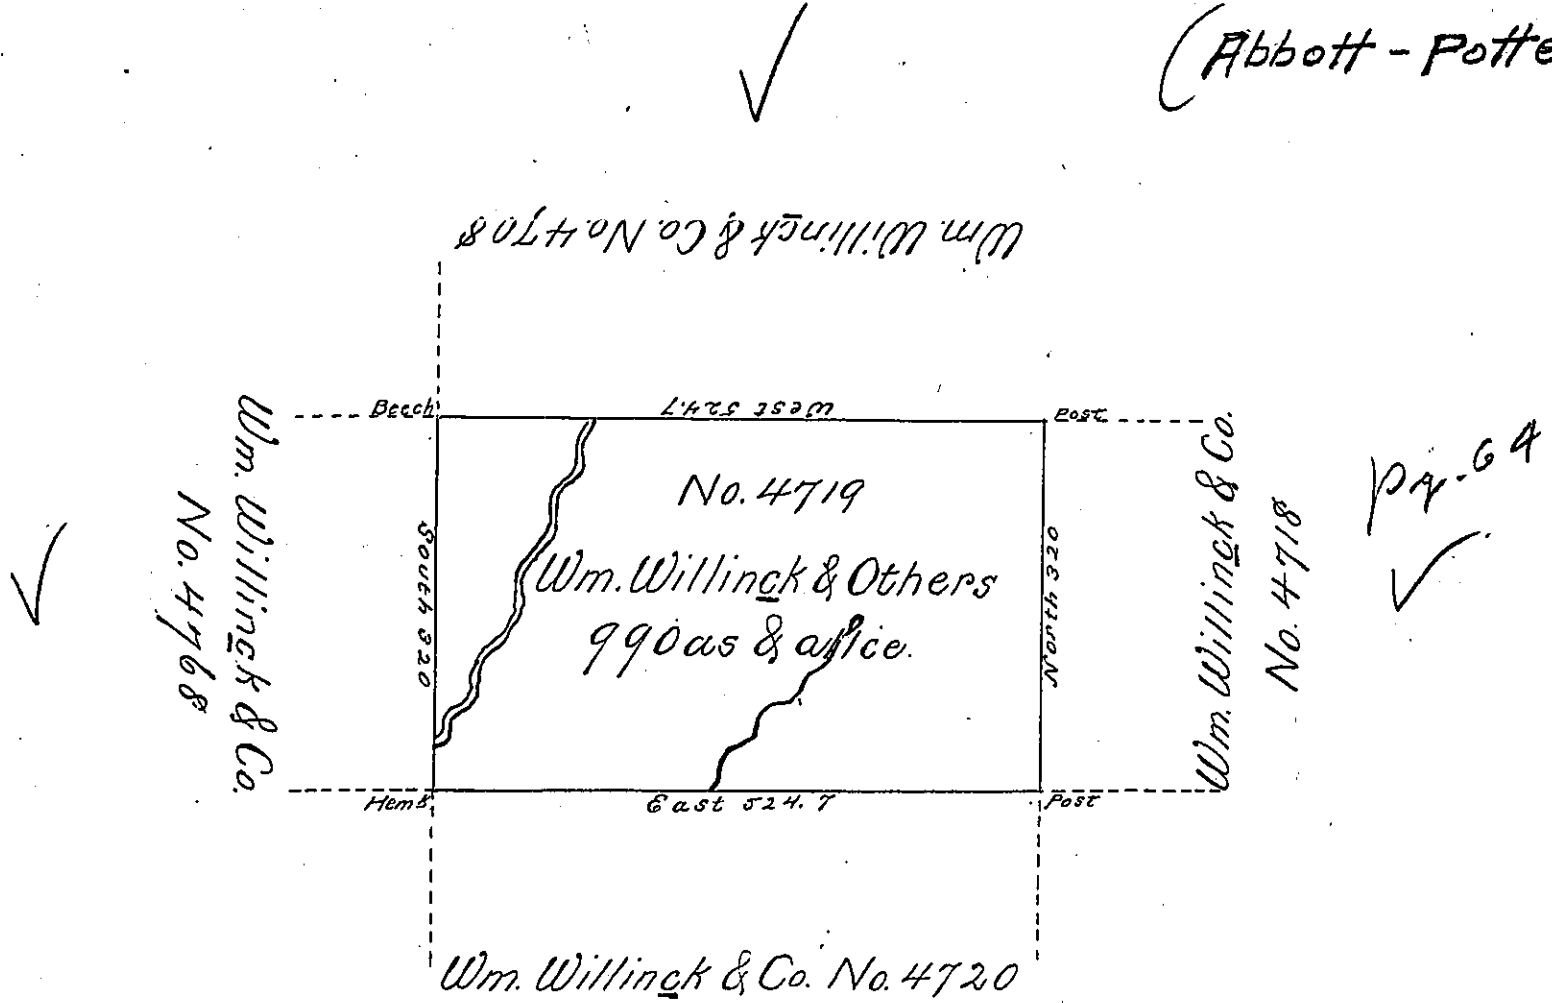

In Pursuance of a warrant No 4719 dated 29th. Jan'y 1794 Surveyed the 28th. of the 6th. mo. 1794 for Wilhem Willingck, Nicholaae Van Staphorst, Christiaan Jan Egghen, Pieter Stadnitski, Hendrick Vollenhoven and Rutger Jan Schimmelpenninck^{of Amsterdam} the above described tract of land, Situate adjoining their other land in Dist No. 2 in the late purchase in Northumbd. County containing nine hundred and ninety Acres and the Allowance of Six p. Cent for Roads. &c.

Daniel Brodhead Esqr }
 Surveyor General } William Ellis D.S.

IN TESTIMONY that the above is a copy of the original remaining on file in the Department of Internal Affairs of Pennsylvania, made conformably to an Act of Assembly approved the 16th day of February, 1833, I have hereunto set my Hand and caused the Seal of said Department to be affixed at Harrisburg, this fifth day of September 1899

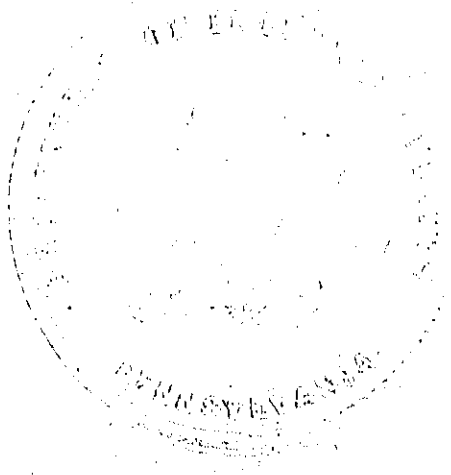

James W. Fatta
 Secretary of Internal Affairs.