


H5-60
1897

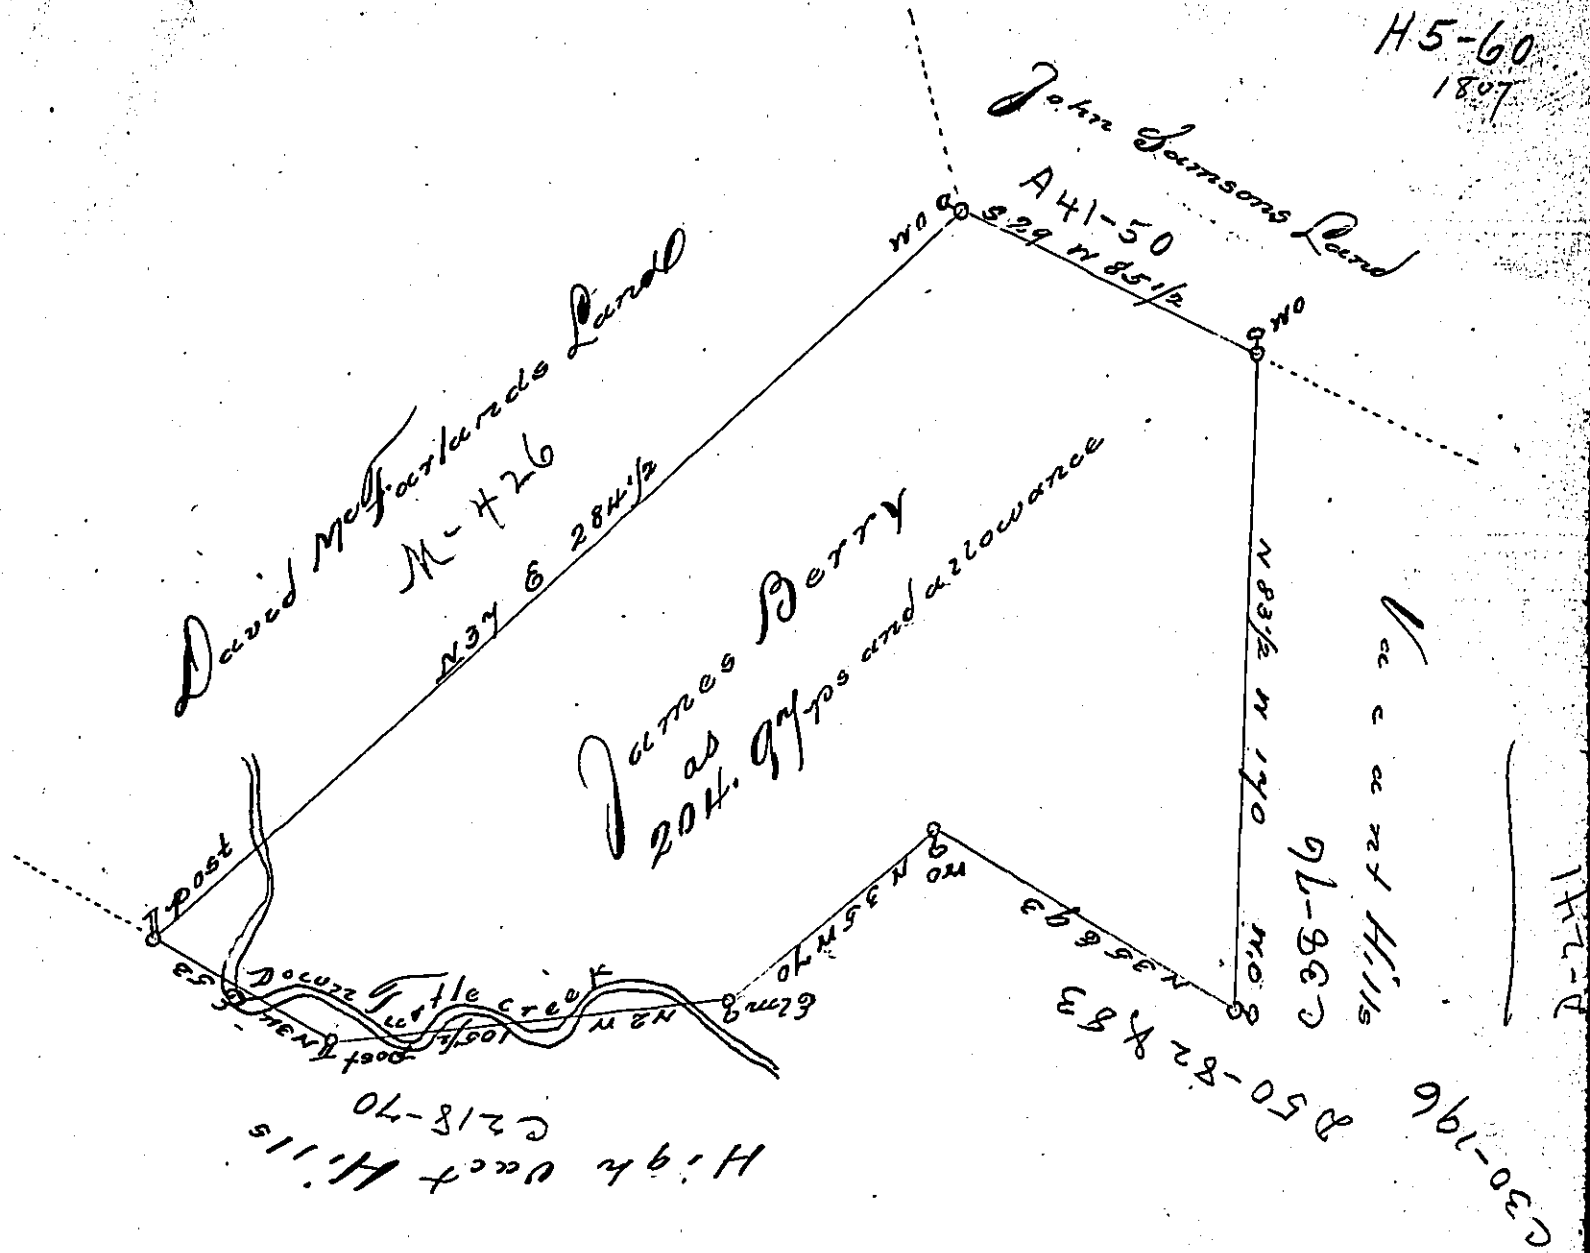

In pursuance of a Warrant dated March 13th 1786 was surveyed for James Berry the above described Tract of Land containing Two Hundred & four acres and ninety seven perches with an allowance proportioned to six p. Cent. adjoining land of John Darnson and others in Franklin Township Westmoreland County Survey'd September 28th 1786.

To John Lukens Esqr. Surveyor Genl.
 P. John Moore D. J.

IN TESTIMONY that the above is a copy of the original remaining on file in the Department of Internal Affairs of Pennsylvania, made conformably to an Act of Assembly approved the 16th day of February, 1833, I have hereunto set my Hand and caused the Seal of said Department to be affixed at Harrisburg, this fifth day of December 1897.

James W. Fatta
 Secretary of Internal Affairs.