


Ebr<sup>h</sup> Smith

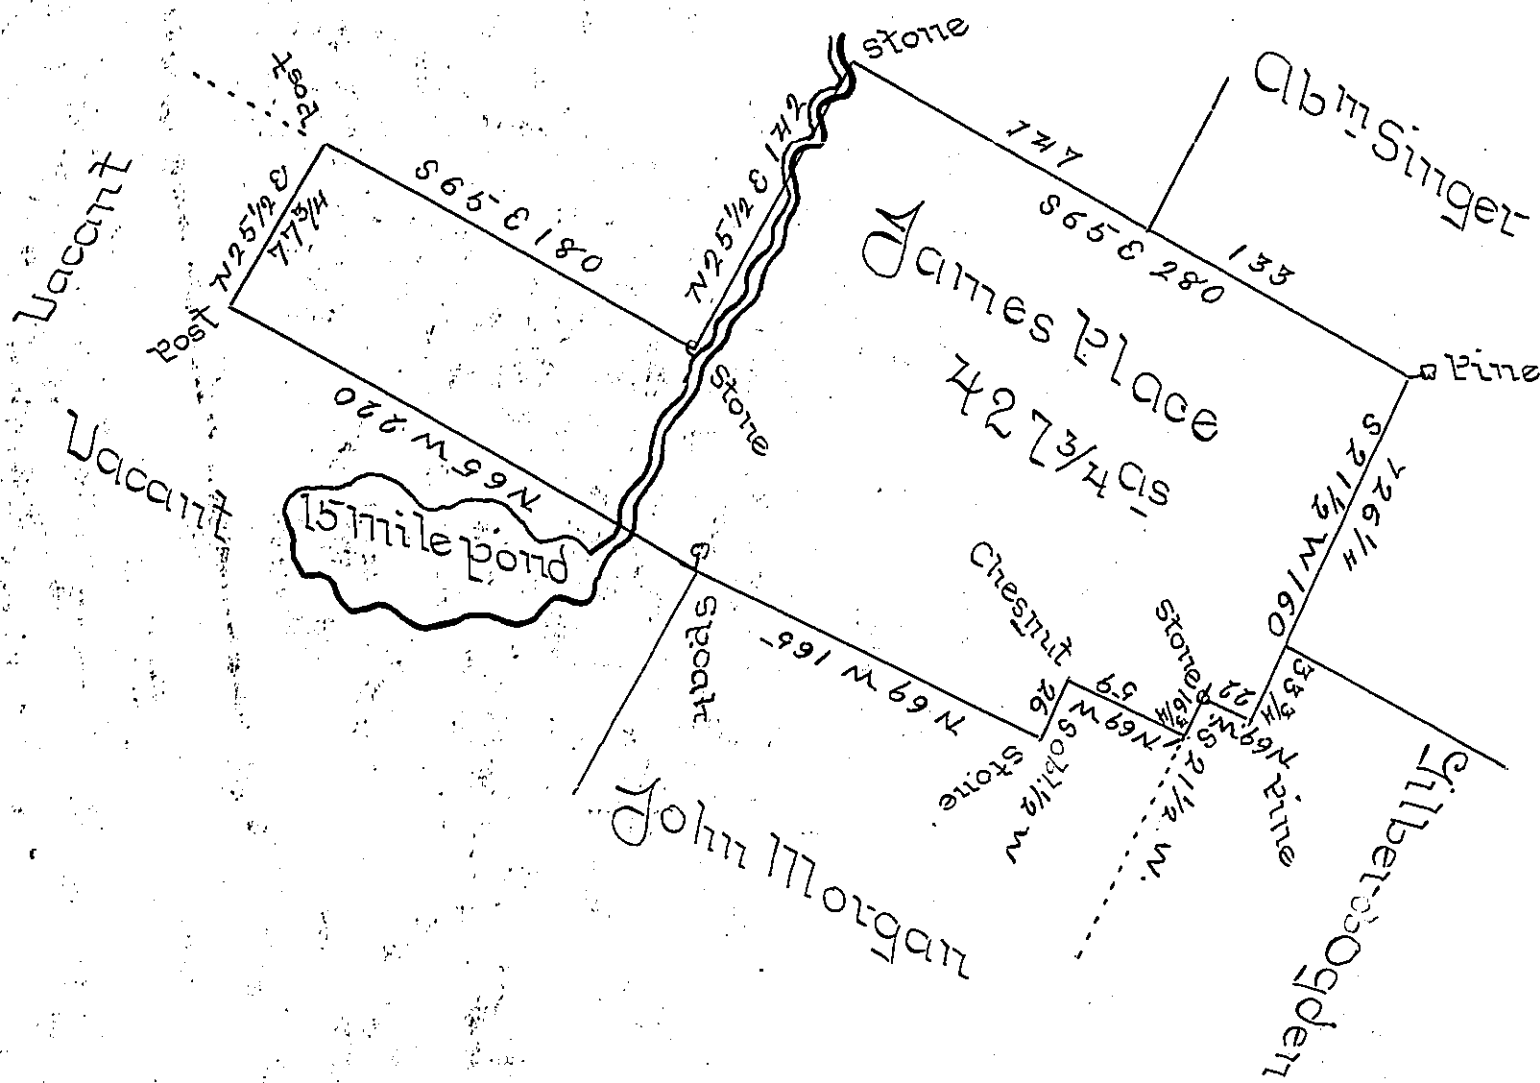


By virtue of a Warrant dated the 6<sup>th</sup> March 1793 Surveyed on the 26 June 1793 to James Place the above described Tract of Land situate on a Brook emptying into the 15 Mile pond in the County of Northampton, Containing four hundred and twenty seven Acres three quarters and the Allowance of six per Cent &c<sup>a</sup>

P Geo. Palmer D.S

To Daniel Brodhead Esq<sup>t</sup>  
Surveyor General of Pennsylvania }  
}

IN TESTIMONY that the above is a copy of the original remaining on file in the Department of Internal Affairs of Pennsylvania, made conformably to an Act of Assembly approved the 16th day of February, 1833, I have hereunto set my Hand and caused the Seal of said Department to be affixed at Harrisburg, this sixth day of February 1900.

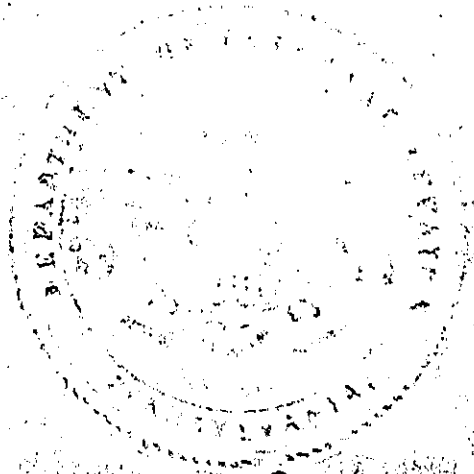

*James W. Latta*  
Secretary of Internal Affairs.