


Stephen Ackerman

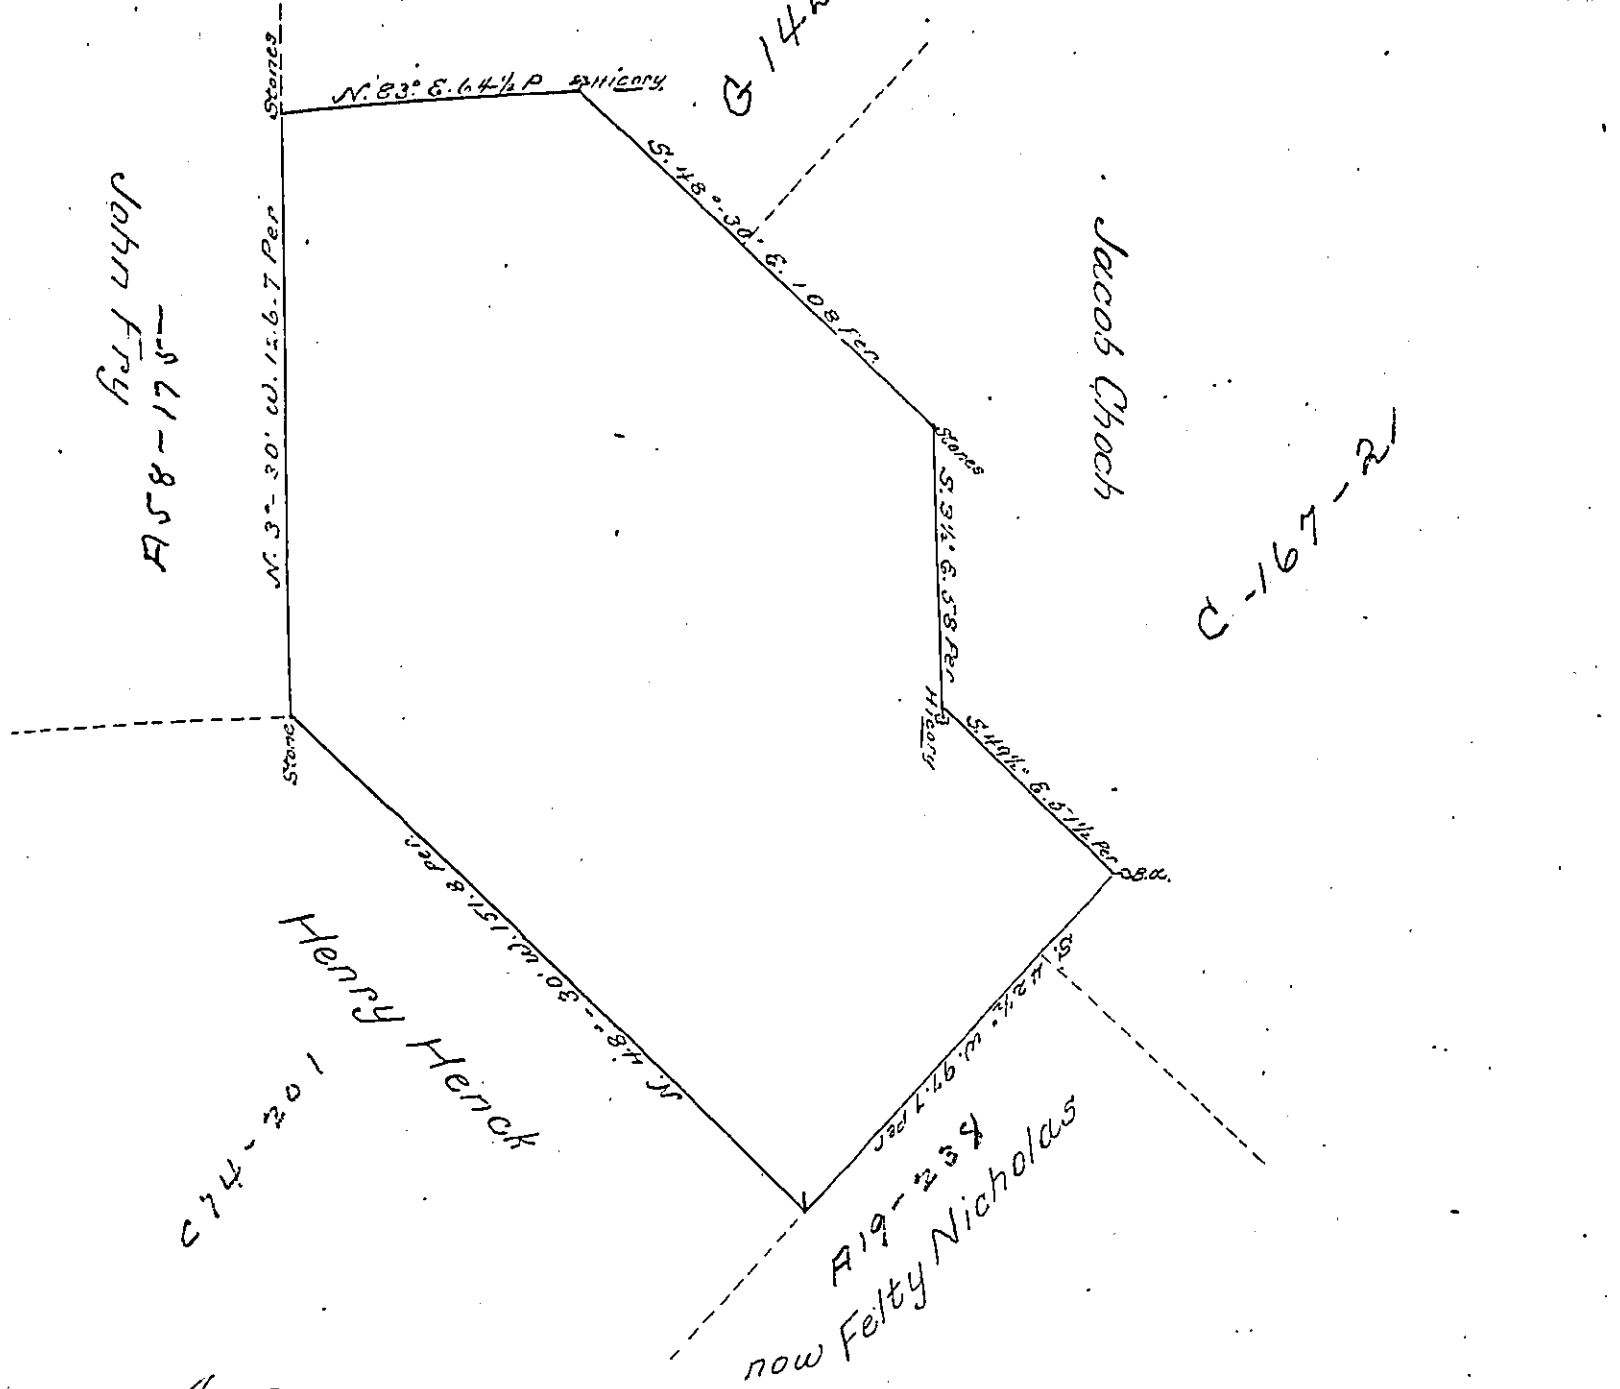

A Draught of a Tract of Land, called Diel
 Dwise, Situate in the Haycock Township in the
 County of Bucks, Containing one hundred and fifty
 Acres and twenty six perches and the usual allow-
 ance of 6 p. Ct. Surveyed (by the old lines) to William
 Diel Assine and Devise of Stephen Ackerman de-
 ceased, the 16th. Day of May A. D. 1774 by virtue of a
 Warrant granted to the sd. Ackerman and bearing date
 the 12th. Day of December Anno Domini 1744

pr. Tho. Chapman

To John Lukens Esq }
 Surveyor General }

IN TESTIMONY that the above is a copy of the original remaining on file in
 the Department of Internal Affairs of Pennsylvania, made
 conformably to an Act of Assembly approved the 16th day of
 February, 1833, I have hereunto set my Hand and caused
 the Seal of said Department to be affixed at Harrisburg,
 this third day of April 1900

Jameal W. Fetter
 Secretary of Internal Affairs.