


Vacant

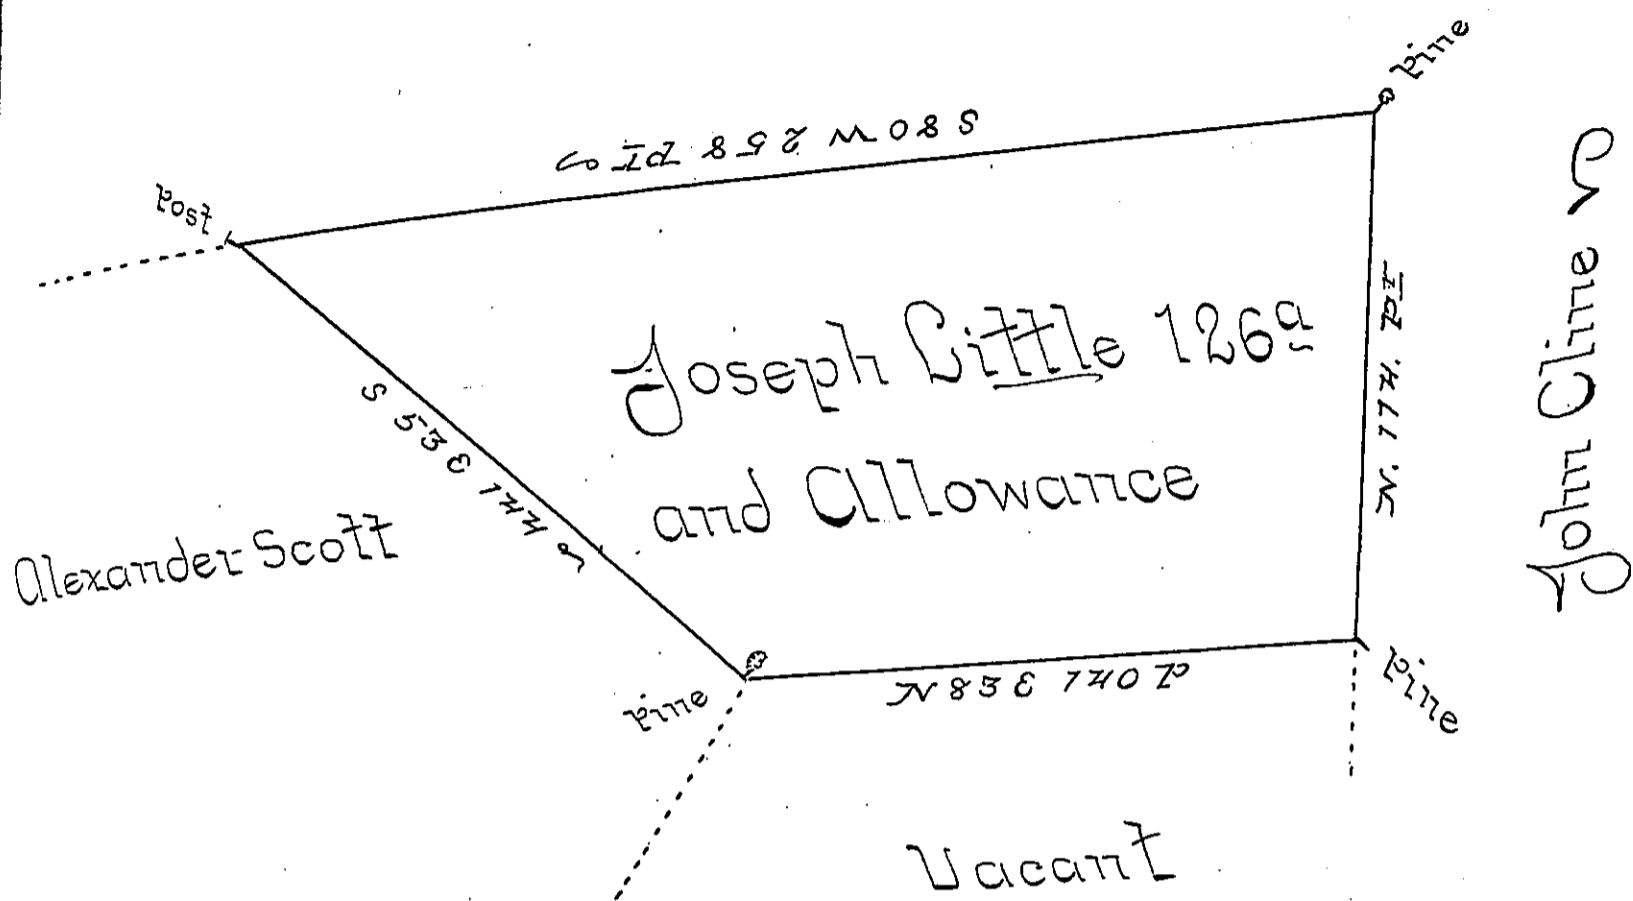

Fair View Surveyed to Joseph Little on the 3<sup>d</sup> Day of December 1773, Situate in Paxtang Township Lancaster County Containing one Hundred twenty six Acres and the Allowance of six P<sup>cs</sup> by Warrant of the 8<sup>th</sup> November 1773. ~

Bartrem Galbreath U.S.

To John Lukens Esq<sup>t</sup> }  
Surveyor General

IN TESTIMONY that the above is a copy of the original remaining on file in the Department of Internal Affairs of Pennsylvania, made conformably to an Act of Assembly approved the 16th day of February, 1833, I have hereunto set my Hand and caused the Seal of said Department to be affixed at Harrisburg, this second day of October 1900.

*James W. Little*  
Secretary of Internal Affairs.