


14

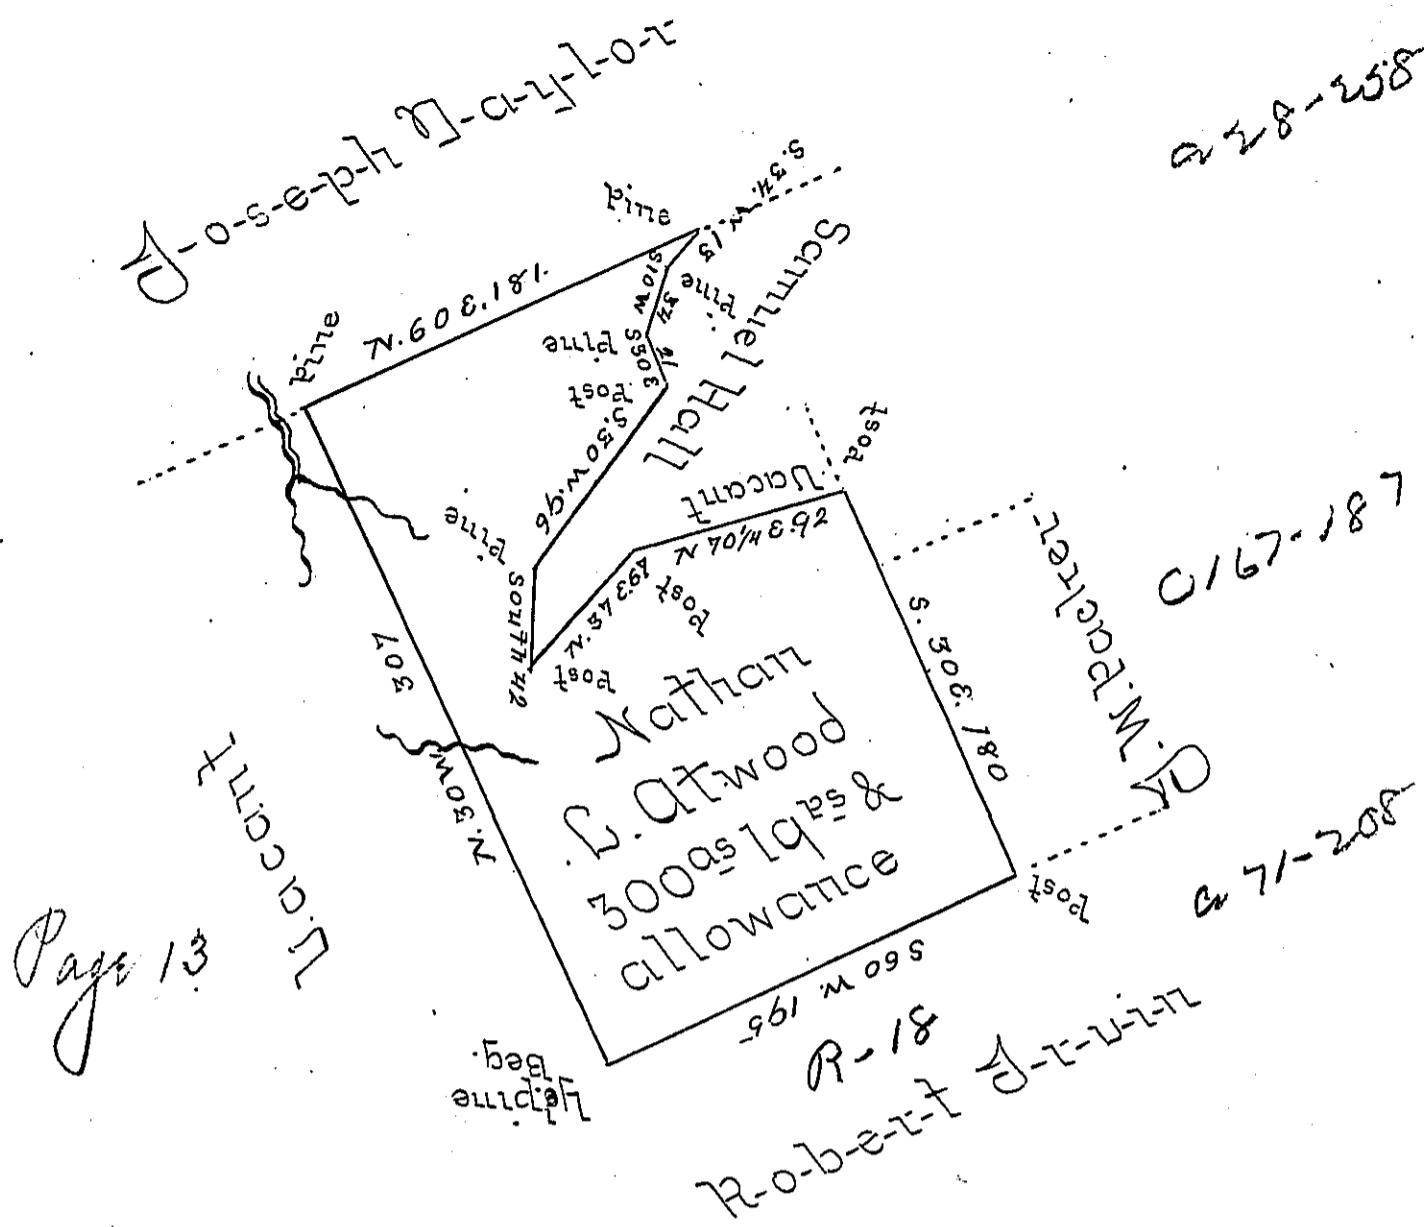

Draft of a tract of Land situated in Howard township Centre County containing three Hundred Acres and nineteen perches and allowance of six per cent for roads &c Surveyed the 7th day of May A.D. 1853 in pursuance of a warrant granted to Nathaniel S. Atwood dated 7th April 1853 for 300 Acres.

W. J. Porter Brawley Esq: }
Surveyor General Pa- }
c.

By Jacob Bollinger D.S.

*IN TESTIMONY that the above is a copy of the original remaining on file in
the Department of Internal Affairs of Pennsylvania, made
conformably to an Act of Assembly approved the 16th day of
February, 1833, I have hereunto set my Hand and caused
the Seal of said Department to be affixed at Harrisburg,
this—Second—day of—October—1900.*

Jameson Watt
Secretary of Internal Affairs.