


C-92-160  
Daniel Hull

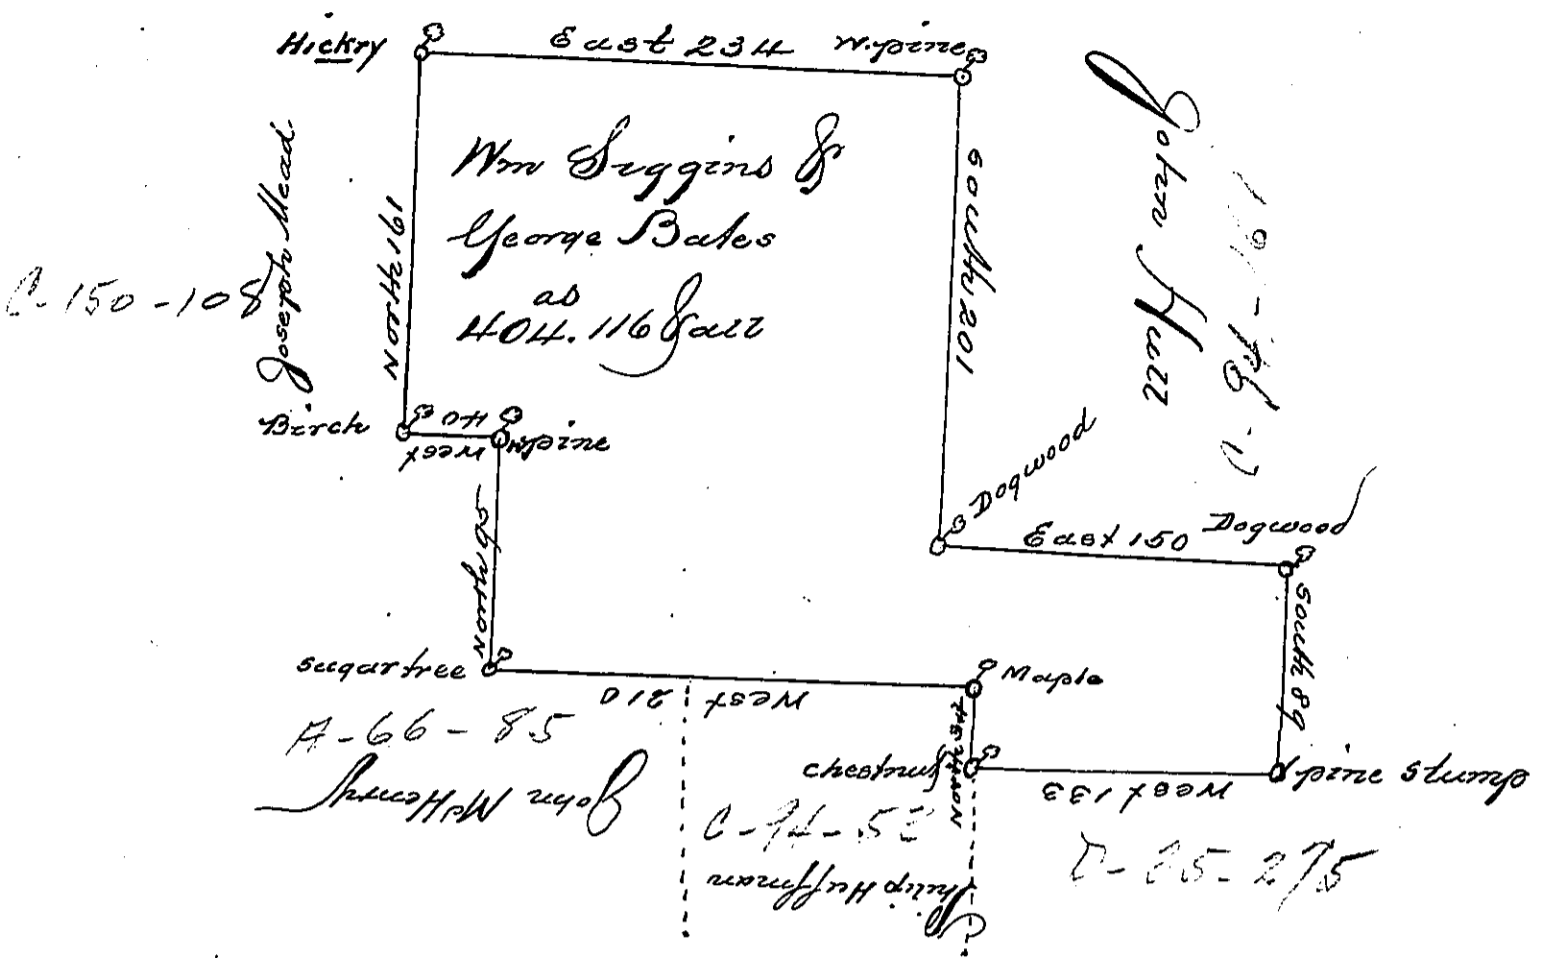

Draft of a Tract of Land, Situate in Brokenstraw Township  
Warren County North of the Village of Youngville, Containing  
four hundred and four acres one hundred sixteen perches and  
arowand, surveyed June 4<sup>th</sup> A.D. 1829. for William Siggins  
and George Bates on their settlement and improvement

John Andrews D. J.  
Warren County

Gab. Hiestes Esq.  
Surveyor General

IN TESTIMONY that the above is a copy of the original remaining on file in  
the Department of Internal Affairs of Pennsylvania, made  
conformably to an Act of Assembly approved the 16th day of  
February, 1833, I have hereunto set my Hand and caused  
the Seal of said Department to be affixed at Harrisburg,  
this third day of July, 1890.

James W. Latta  
Secretary of Internal Affairs.