


H 39-502
1867
2-164

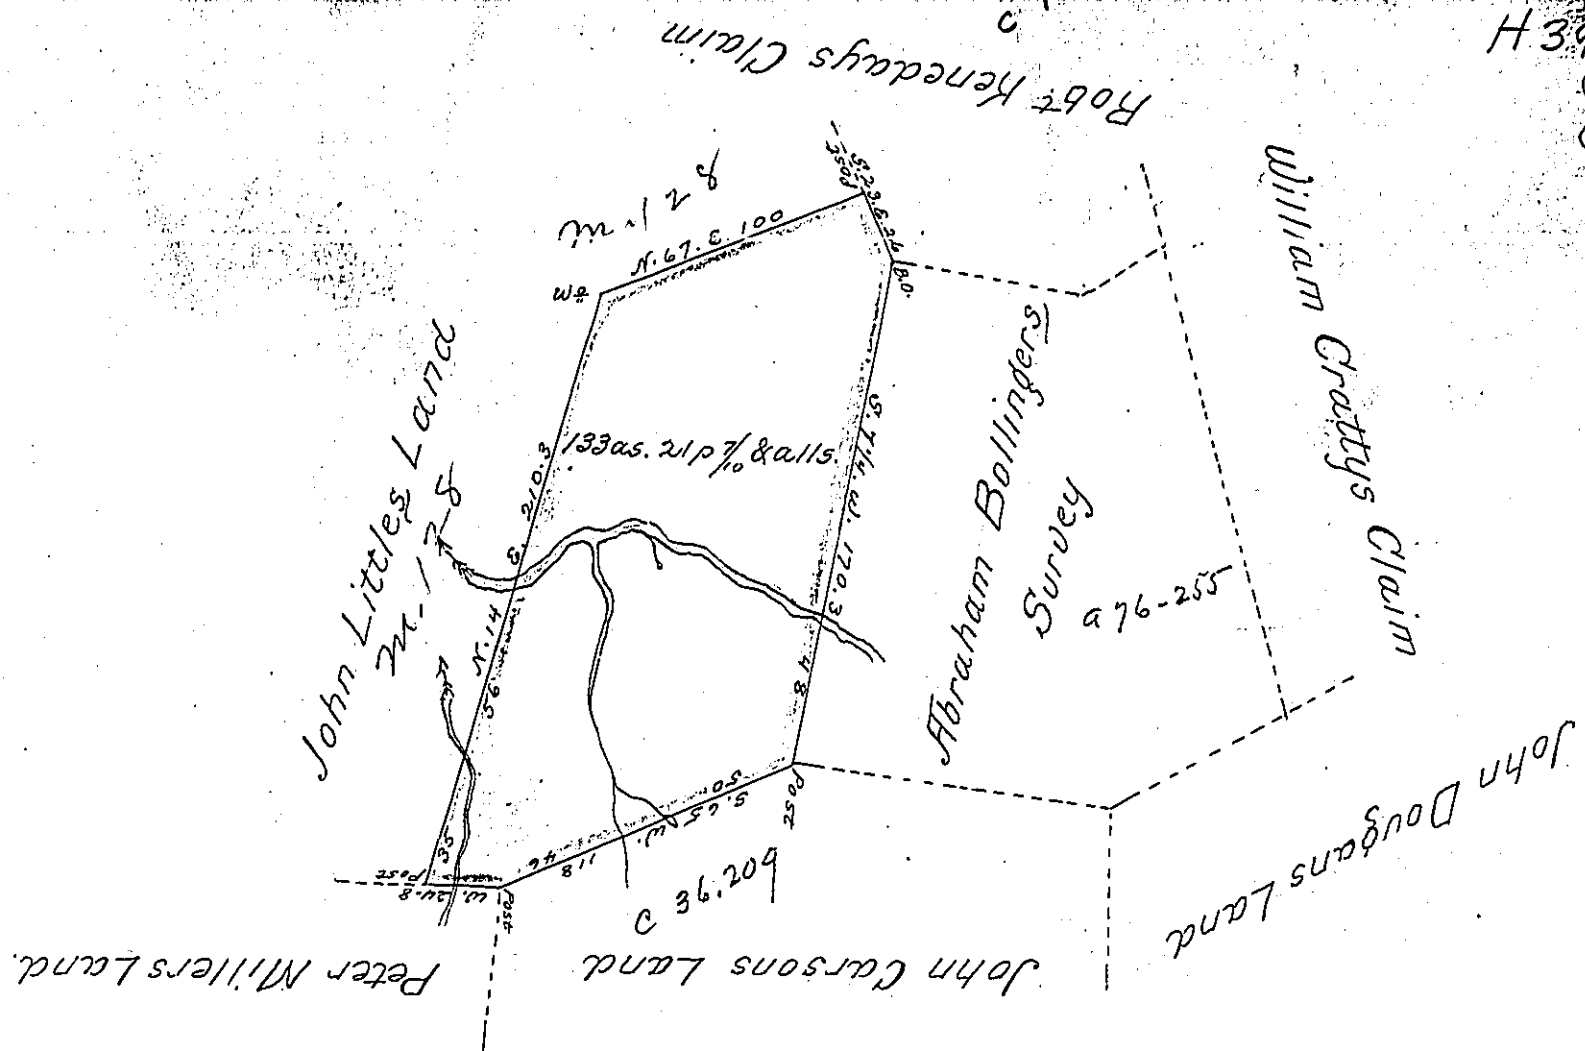

In pursuance of a warrant dated June 15th 1787 in the name of Lyon McKee, There was Surveyed the 20th of October 1829, for William Ross, the above described Tract of Land Bordered with yellow, containing one hundred thirty three acres twenty one perches & seven tenths of a pr and the allowance of six per cent for Roads &c. Situate in Plum Township Allegheny

Robt. Beatty

I approve of the above survey
Dec 24th 1829

Gabriel Hiester Jr. Esq. S.G.

R. Hilands Esq.

I have examined the above survey and approve the same.

John Taylor Esq.
Surveyor General

Stephen Woods Esq.

IN TESTIMONY that the above is a copy of the original remaining on file in the Department of Internal Affairs of Pennsylvania, made conformably to an Act of Assembly approved the 16th day of February, 1833, I have hereunto set my Hand and caused the Seal of said Department to be affixed at Harrisburg, this first day of October 1901

James W. Fatta
Secretary of Internal Affairs.