


89 158

Saul Dein

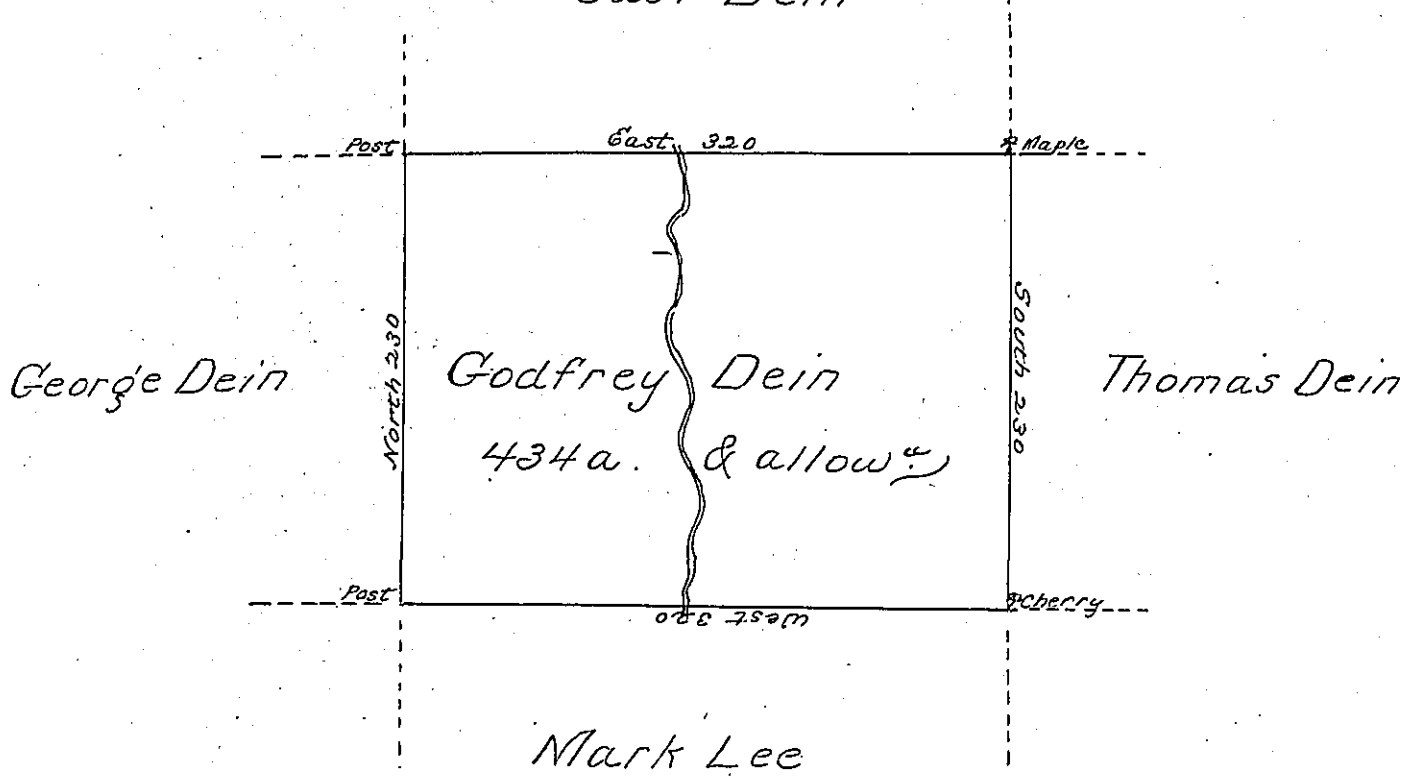

Draft of a tract of land called  
 Situate in District No. 7 - North & West of Ohio  
 & Allegany Rivers & Conewango Creek in Allegany  
 County containing Four hundred & thirty four  
 acres & allowance of Six pcent for Roads &c.  
 Surveyed 5th September 1794 to Godfrey Dein on  
 Warrant dated 10th April 1793.

Alexander McDowell Esq.  
 Daniel Brodhead Esq.  
 Surveyor General.

IN TESTIMONY that the above is a copy of the original remaining on file in  
 the Department of Internal Affairs of Pennsylvania, made  
 conformably to an Act of Assembly approved the 16th day of  
 February, 1833, I have hereunto set my Hand and caused  
 the Seal of said Department to be affixed at Harrisburg,  
 this sixth day of August 1901

*James W. Latta*  
 Secretary of Internal Affairs.