


115
H 55-387
2024

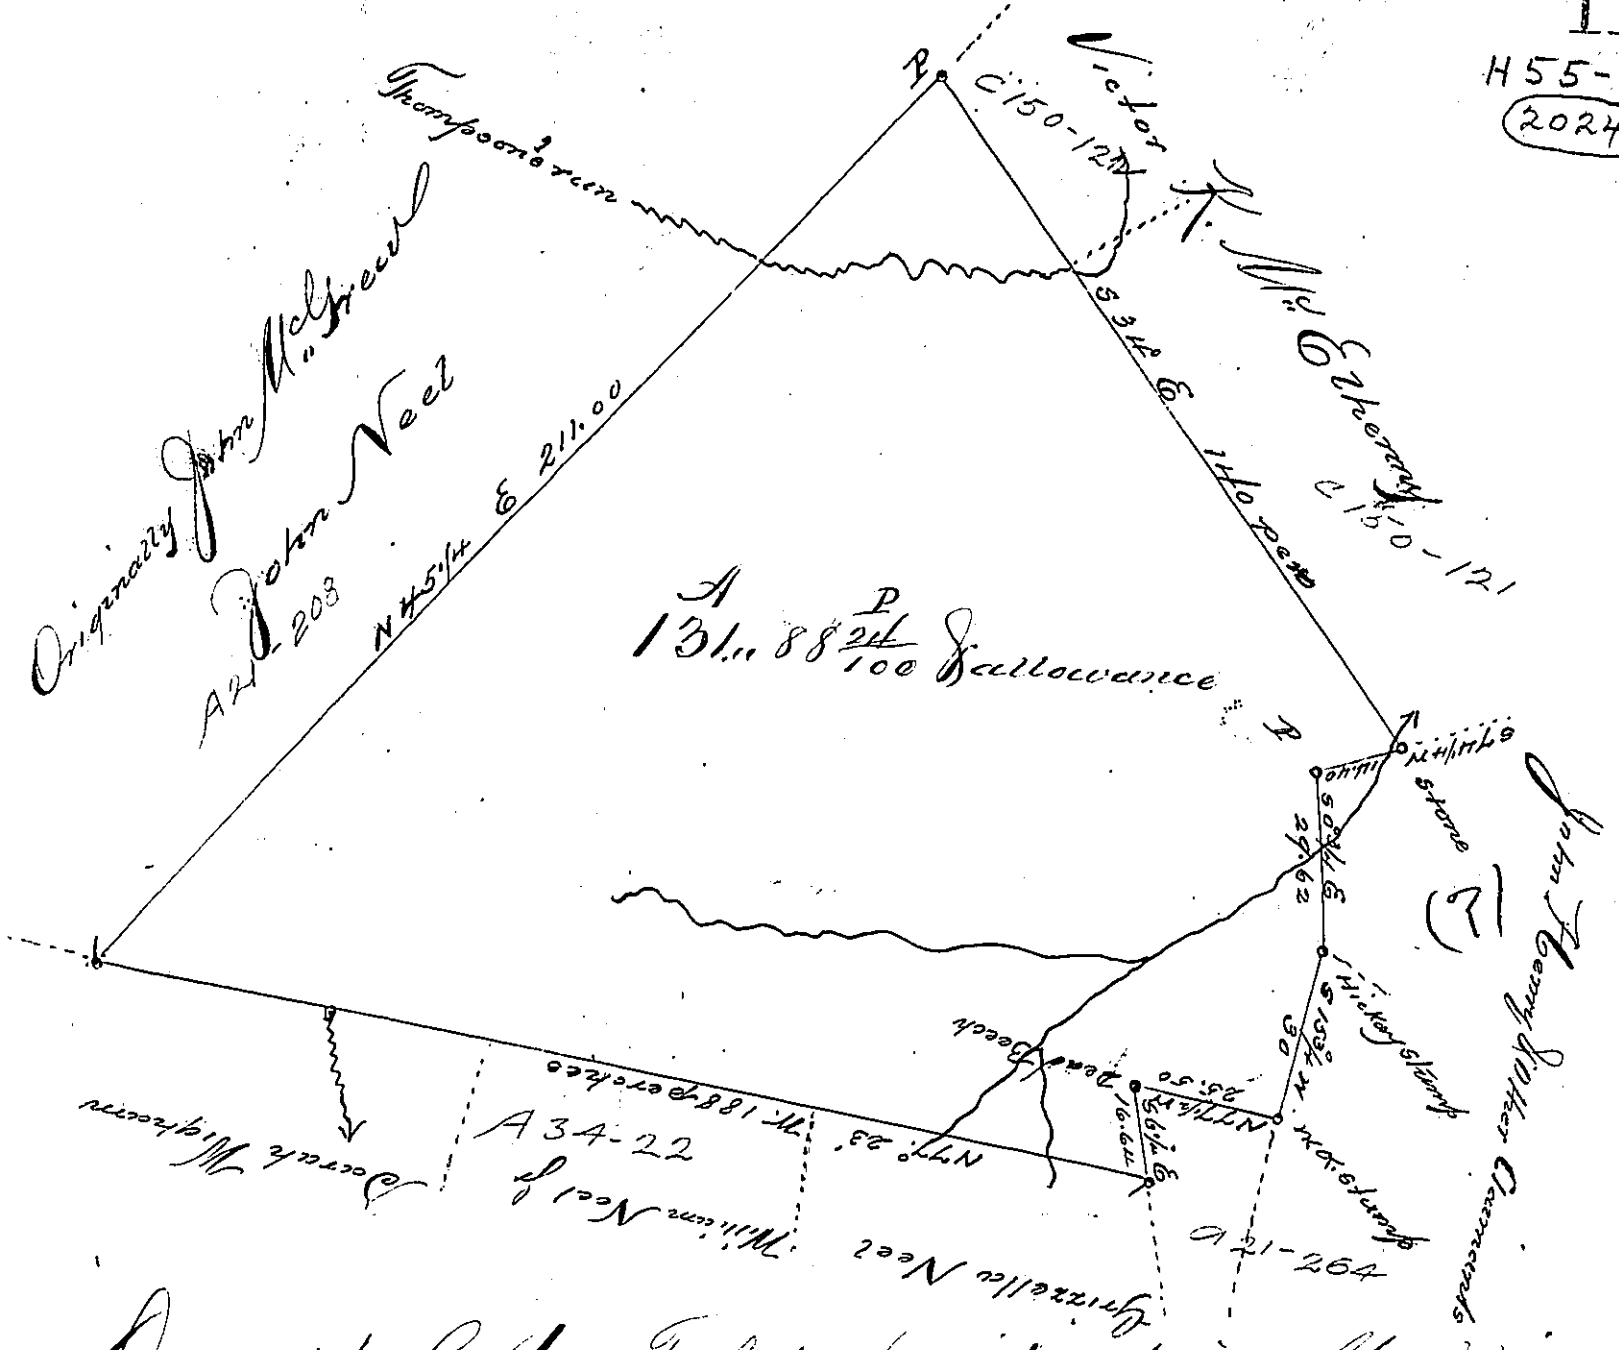

Draught of a tract of land situate in Mefflin township Allegheny County (formerly Dickinson Township Washington County) Pennsylvania, containing one hundred and thirty-one acres, eighty eight perches $\frac{2}{100}$, and an allowance proportioned at six per cent for Roads & Highways. Surveyed the 8th & 9th days of October A.D. 1862, upon a warrant granted to William Gobard, the 13th Dec^r 1788, and whose right became vested in John Neel.

E. H. Hastings, C. S.
Aug^r 15, 1863.

To
James P. Barr, Esq.
Surveyor General
Harrisburg
Penn.

IN TESTIMONY that the above is a copy of the original remaining on file in the Department of Internal Affairs of Pennsylvania, made conformably to an Act of Assembly approved the 16th day of February, 1833, I have hereunto set my Hand and caused the Seal of said Department to be affixed at Harrisburg, this seventh day of May, 1901.

James W. Latta
Secretary of Internal Affairs.