


D-33-40


D-11-267
269
270

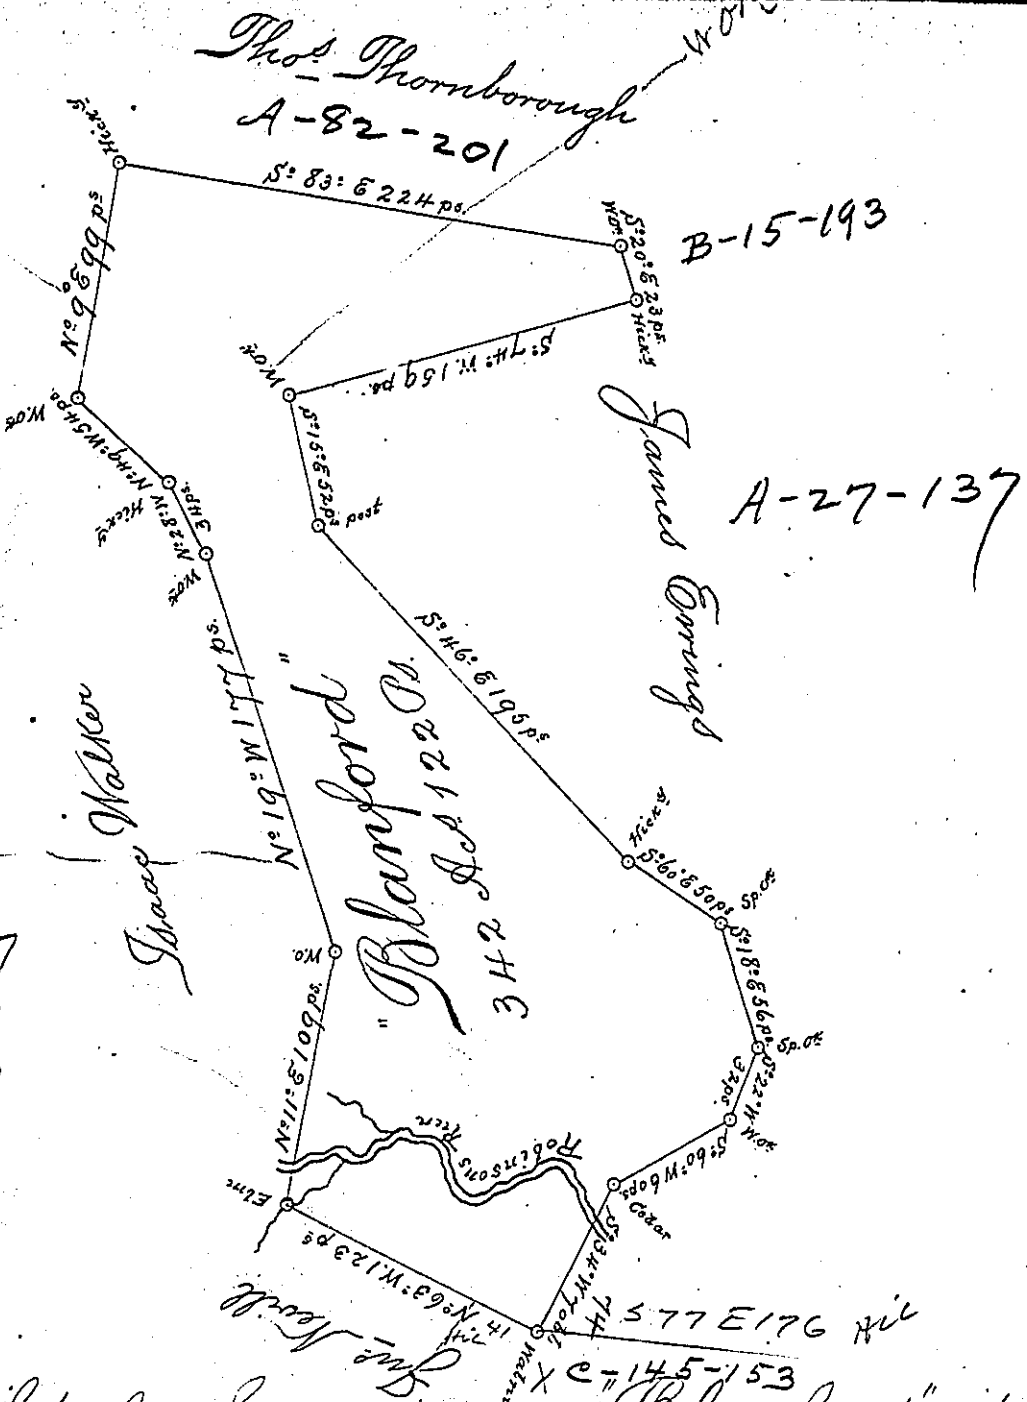

A Draught of a Survey called "Blanford" situated on Robinson's Run in Washington County contg 342 Ac^s 122 P^s and the allow^{ce} for Roads &c executed Oct^r 10th 1785 in Pursuance of a Warr^t granted to Rob^t Boyd for 400 Ac^s dated Ap^r 28th 1785

Presley Nevill }
Matthew Ritchie } S^r

John Lukens Esq^r S^r Gen^l

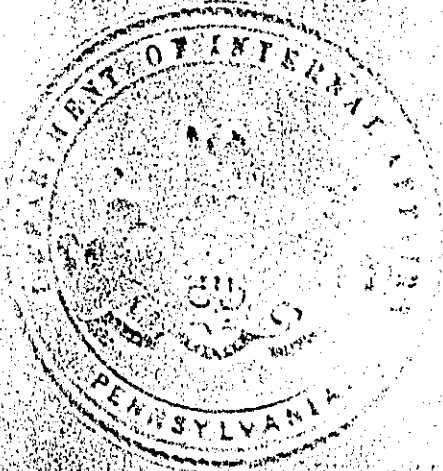

IN TESTIMONY that the above is a copy of the original remaining on file in the Department of Internal Affairs of Pennsylvania, made conformably to an Act of Assembly approved the 16th day of February, 1833, I have hereunto set my Hand and caused the Seal of said Department to be affixed at Harrisburg, this third day of September 1901.

James W. Patton
Secretary of Internal Affairs.