


Frederick Stoneman

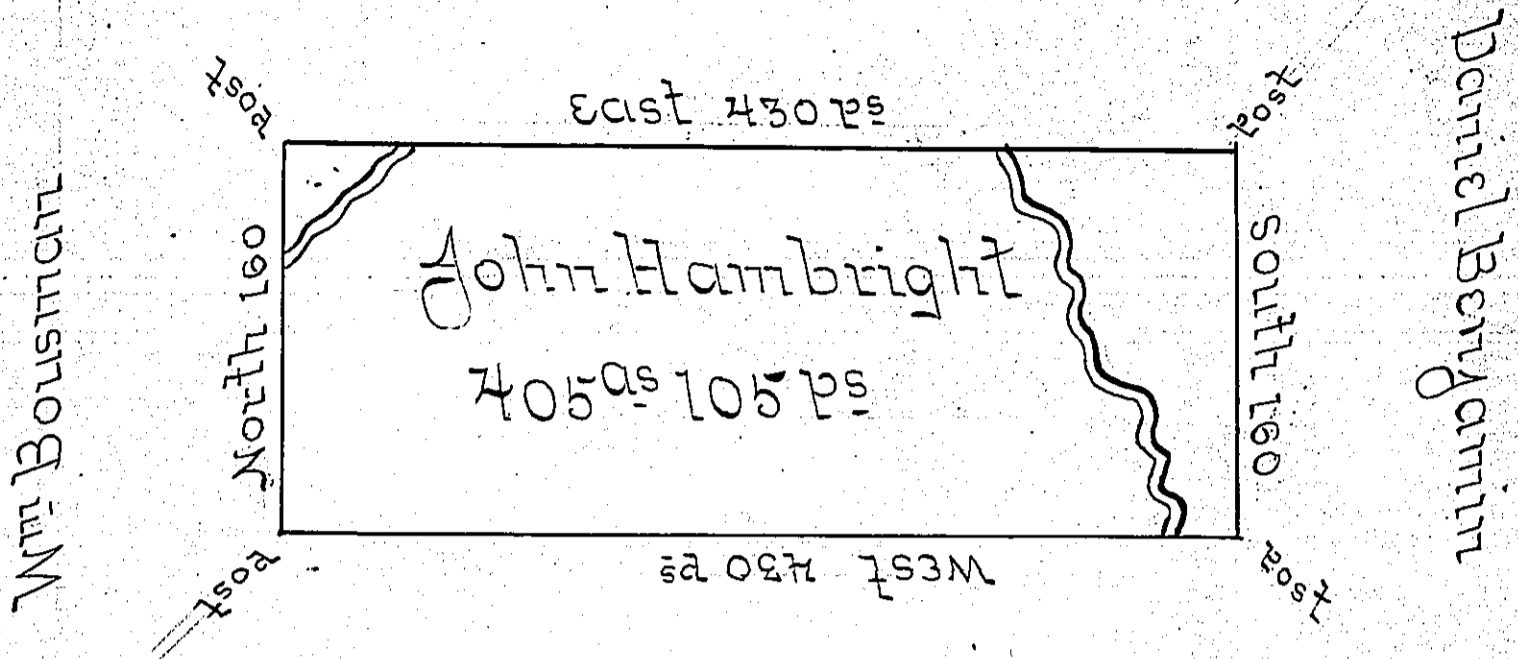

Jacob Messersmith

Situated on Black Lick Creek in Wheatfield Township
 Westmoreland County Containing 405 Acres & 105 perches
 & Allowance of 6^{pc} for Roads &c. Surveyed for John
 Hambright the 17th day of Nov^r 1794 on Warrant dated
 the 3^d day of May 1793

James Ross D.S.

To Daniel Broadhead Esq^r S^r.

IN TESTIMONY that the above is a copy of the original remaining on file in
 the Department of Internal Affairs of Pennsylvania, made
 conformably to an Act of Assembly approved the 16th day of
 February, 1833, I have hereunto set my Hand and caused
 the Seal of said Department to be affixed at Harrisburg,
 this seventh day of January 1902.

James W. Patton
 Secretary of Internal Affairs.