


David Vance C-19-3-6

94

P14-412

1-98

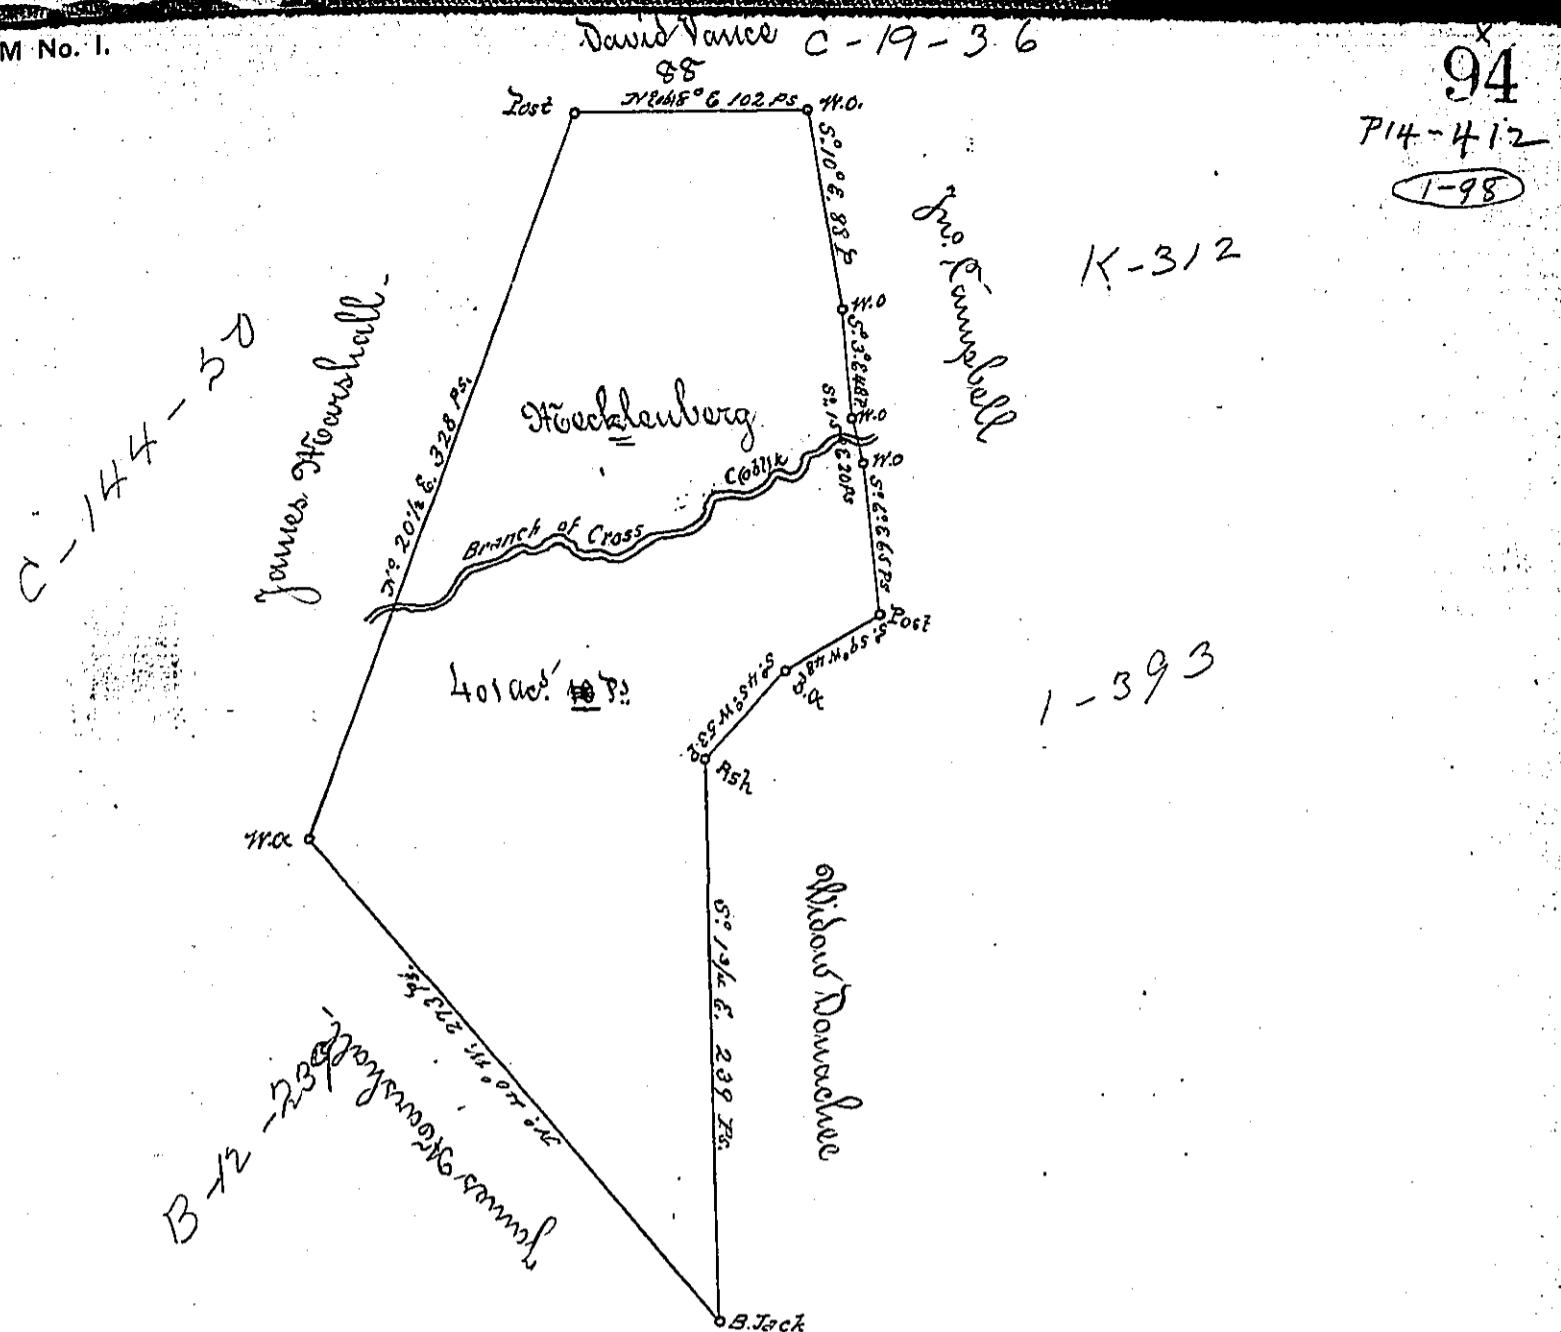

A Draught of a Survey called Hocklenberg situate on the waters of Cross Creek in Washington County, containing 401 ac<sup>r</sup>. 10 ps and the usual Allowance for Highways &c. executed by E. 23<sup>d</sup> May 1882  
in pursuance of a warrant for 200 ac<sup>r</sup> granted to Francis McCormy dated Feb<sup>r</sup> 13, 1786

Jno. Lukens Esq: J. Genl:

Presley Greenill }  
Matthew Ritchie } D.D.S.

IN TESTIMONY that the above is a copy of the original remaining on file in the Department of Internal Affairs of Pennsylvania, made conformably to an Act of Assembly approved the 16th day of February, 1833, I have hereunto set my Hand and caused the Seal of said Department to be affixed at Harrisburg,  
this..... Third..... day of..... December..... 1901.

*James E. Latimer*  
Secretary of Internal Affairs.