


C-224-105

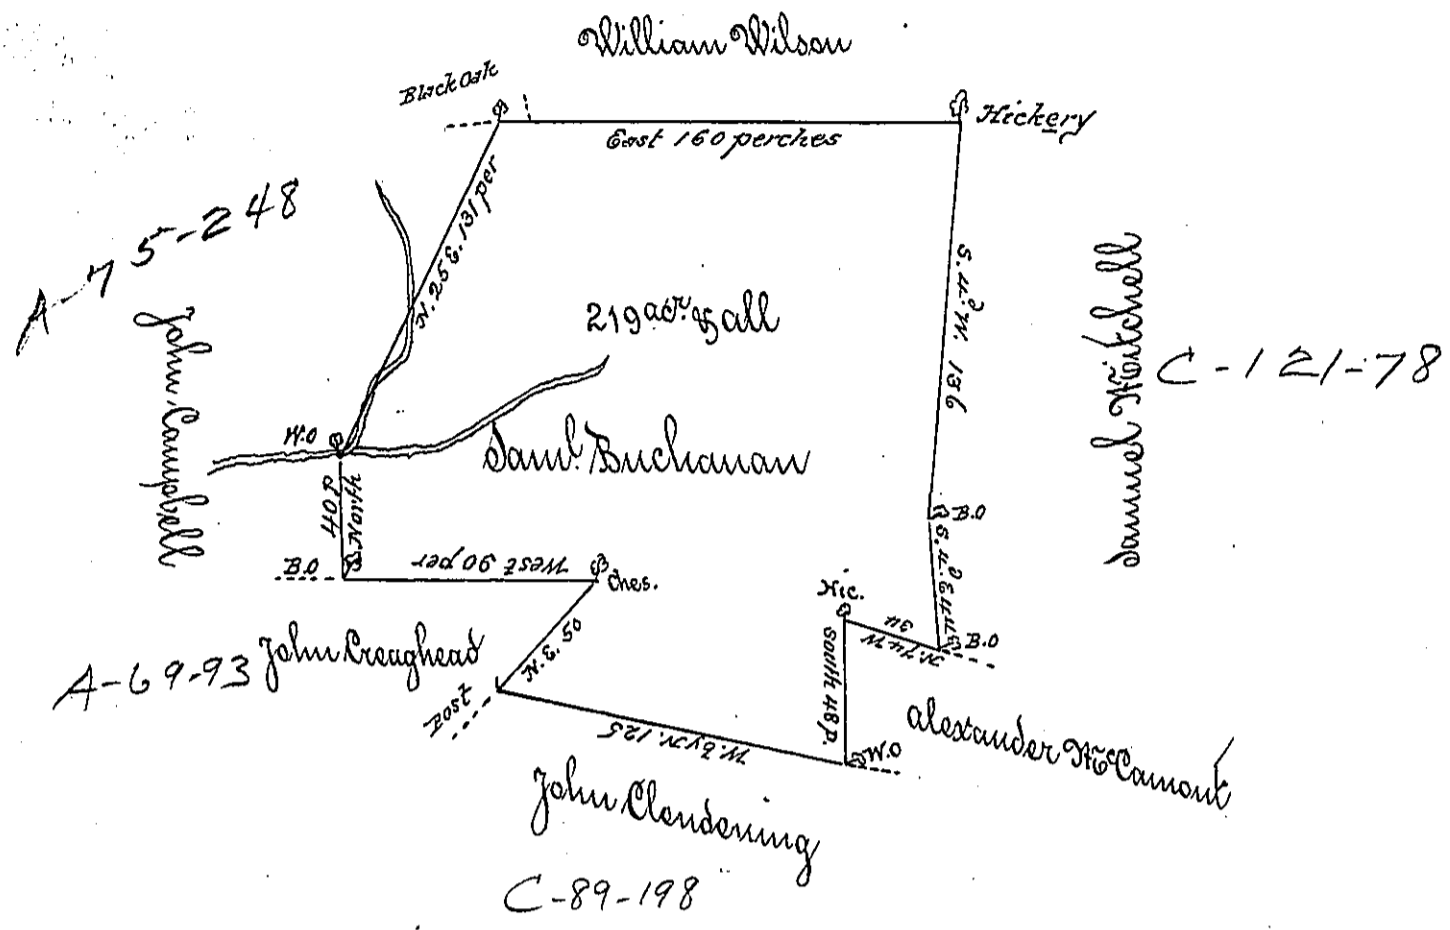

By virtue of a Warrant from the Proprietor Dated the 25th of April Anno Domini 1737 the above Described Tract of Land was surveyed unto Samuel Buchanan in the Township of Salisbury in the County of Lancaster Beginning at a Black Oak thence East by Vacant Land and the Land of William Wilson 160 perches to a Hickory thence South 4 Degrees West by Samuel Mitchell 156 perches to a Black Oak thence South 4 Degrs East by the same 44 perches to a Black Oak thence North 74 Deg. West by Alexander McCannock 34 perches to a Hickory thence South by the same 48 perches to a White Oak thence West by North by John Clendering 125 perches to a Post thence North East by John Craighhead 50 perches to a Chesnut thence West by the same 90 perches to a Black Oak thence North by John Campbell 40 perches to a White Oak thence North 25 Degrees East by the same 131 perches to y^e place of Beginning Containing Two Hundred and Nineteen acres Beside the Allowance of six $\frac{1}{2}$ Cent

13: 6m^o. 1759

P. Saul. Nightfoot

IN TESTIMONY that the above is a copy of the original remaining on file in the Department of Internal Affairs of Pennsylvania, made conformably to an Act of Assembly approved the 16th day of February, 1833, I have hereunto set my Hand and caused the Seal of said Department to be affixed at Harrisburg, this third day of December 1901.

James W. Fatta
 Secretary of Internal Affairs.