


Lot No. 13 of Depreciation Lands

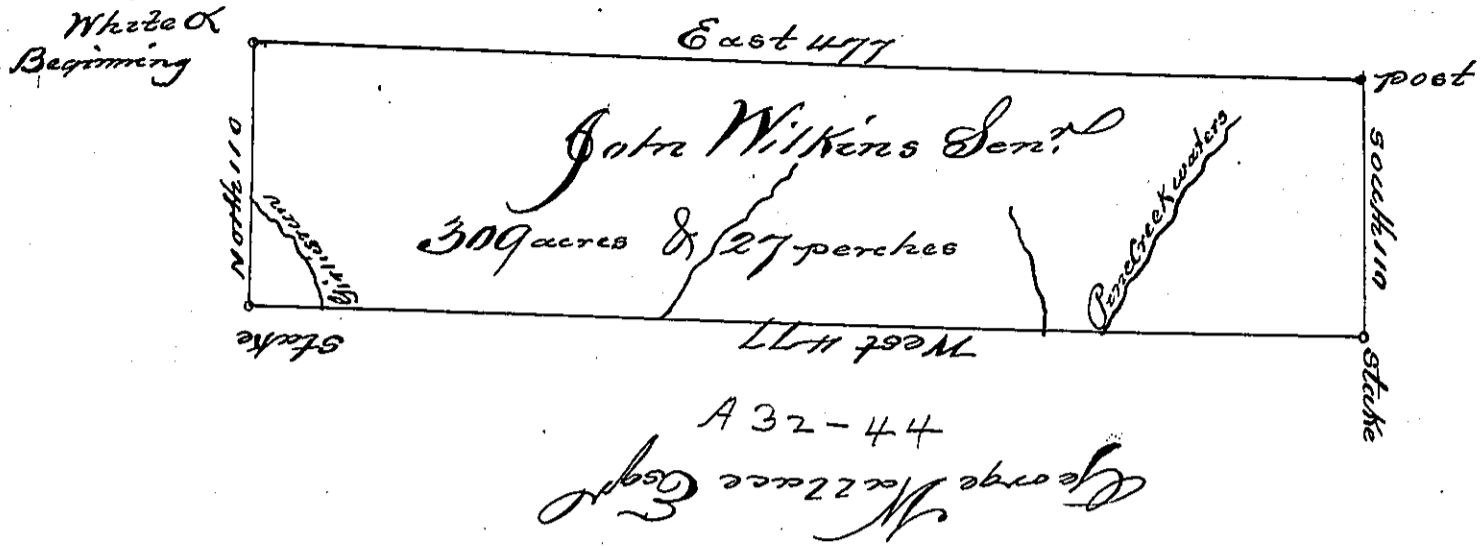

A Draught of a Tract of Land Surveyed the 29th day of October 1794 for John Wilkins Senr in Pursuance of his Warrant for two hundred and eighty three acres dated the 1st day of February 1794. Situate north & West of the River Ohio Allegheny and Conawango Creek, adjoining Land this day granted to George Wallace Esq on the north including Part of the waters of Girths run and Pine Creek bounded on the North by Lot N^o 13 of Depreciation Lands Called Newberry containing three hundred and nine acres & twenty seven perches & the usual allowance of 60 ft. Cent for Roads.

To Daniel Brodhead Esq^r
Surveyor General

Jonathan Lee D. J.

IN TESTIMONY that the above is a copy of the original remaining on file in the Department of Internal Affairs of Pennsylvania, made conformably to an Act of Assembly approved the 16th day of February, 1833, I have hereunto set my Hand and caused the Seal of said Department to be affixed at Harrisburg, this seventh day of January, 1902,

James W. Pitta
Secretary of Internal Affairs.