


FORM NO. 1.

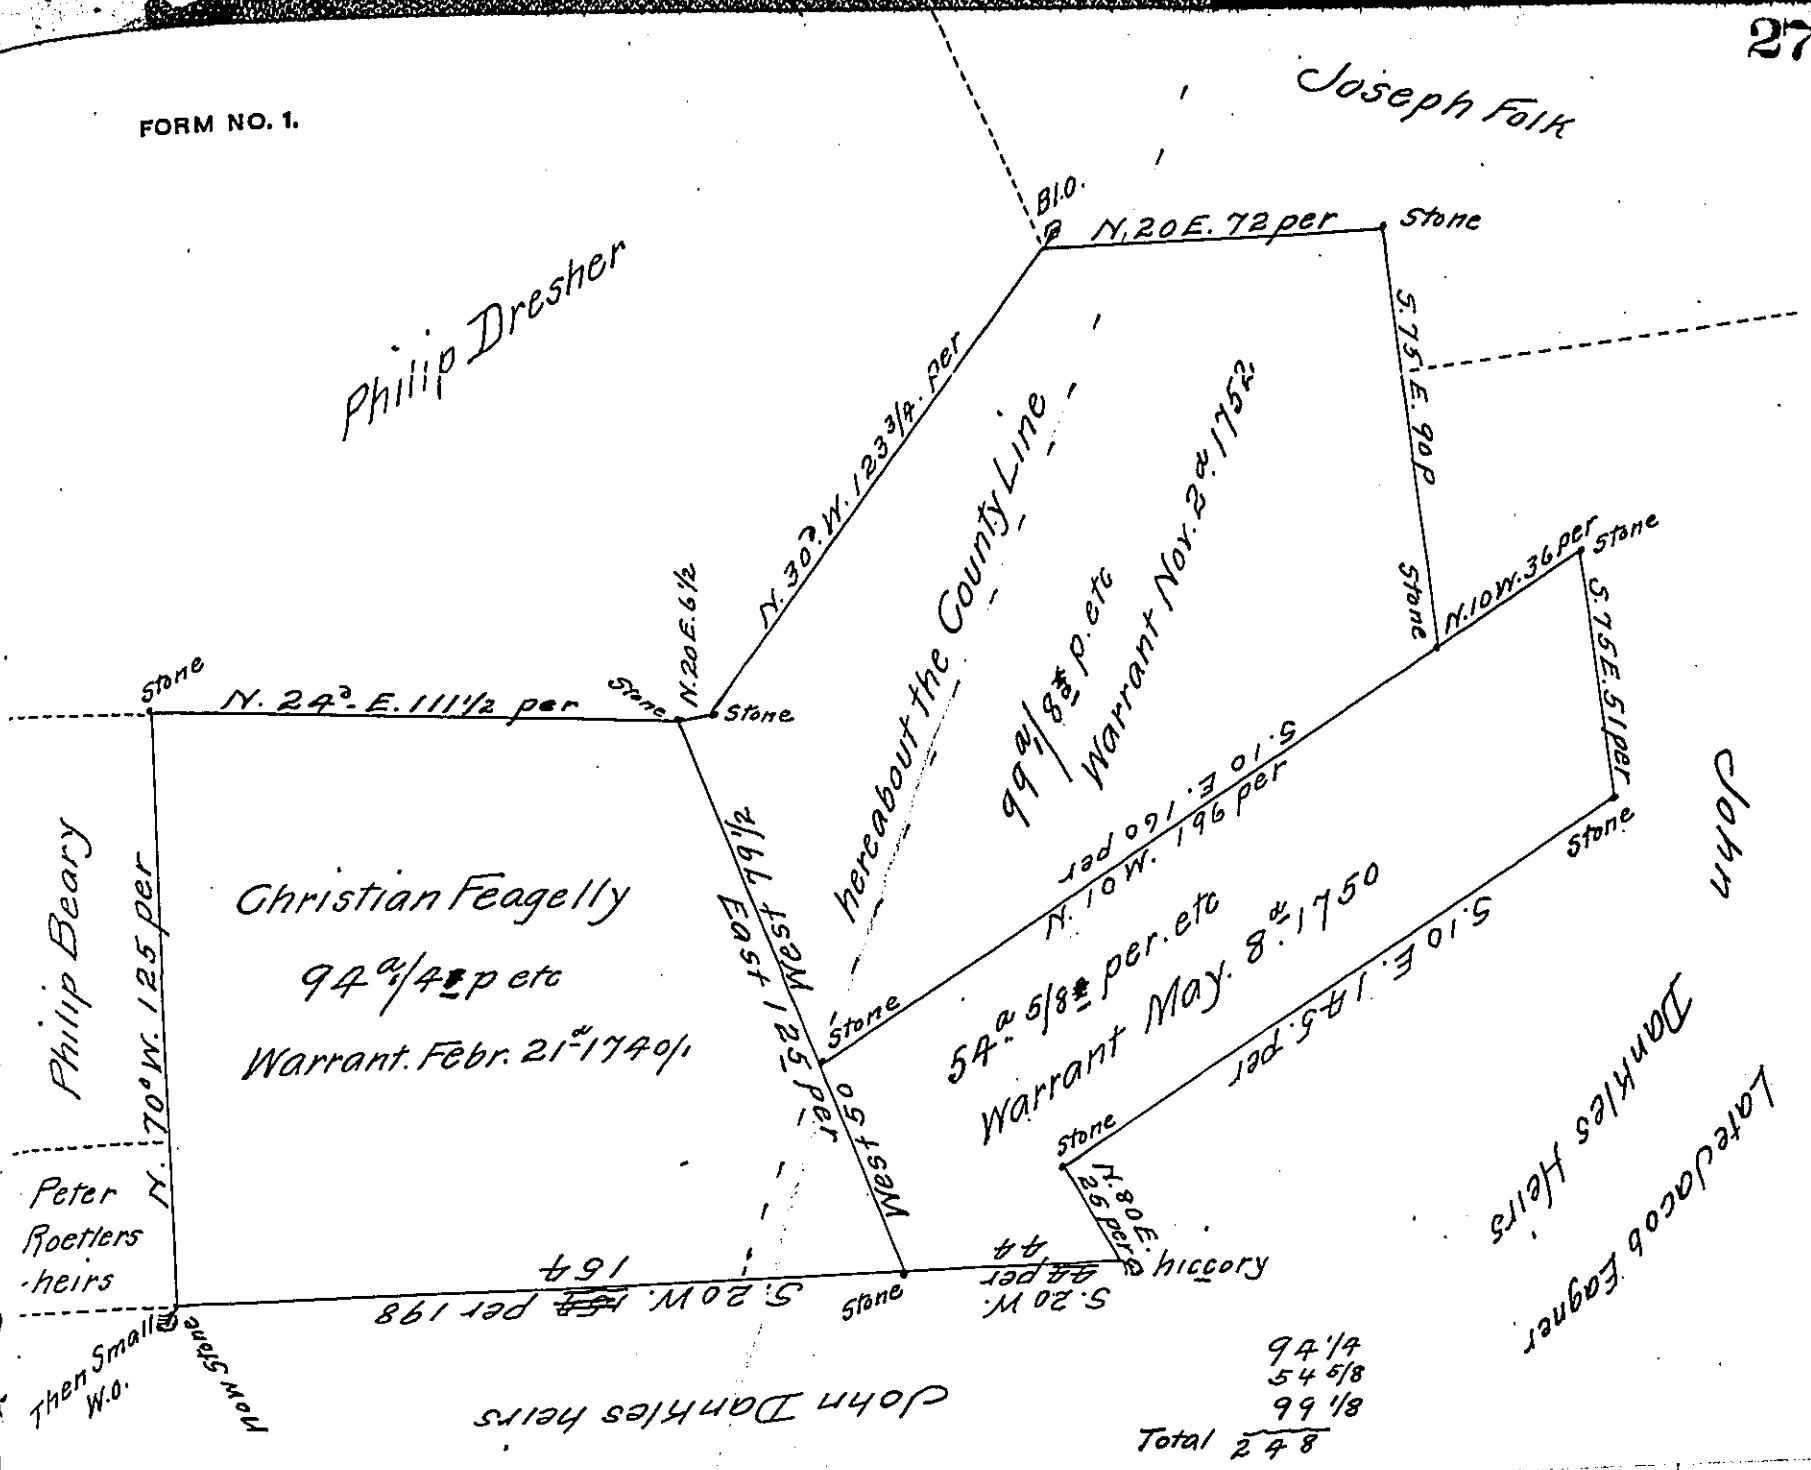

A Draught of Three Tracts of Land. Situate about the half Part thereof including the Messuage (in the Long Swamp Township in the County of Berks) formerly Philad<sup>a</sup>) and the remainder in Macungy Township in the County of Northampton) formerly Bucks) in the State of Pennsylvania Now all intended by Patent, to be granted to Christian Feagelly

✓ The first Tract Contains Ninety four Acres and 40 Perches and the usual Allowance was Surveyed to Peter Leicht, by Warrant of the 26<sup>th</sup> february Anno - 1740

✓ The Second Tract Contains fifty four Acres and 112 Perches et Allowance and was Surveyed to George Shreider by Warrant of the 8<sup>th</sup> May Anno - 1750


The Third Tract Contains Ninety Nine Acres and 25 Perches et Allowance was also Surveyed to George Shreider by Warrant of the 2<sup>d</sup> November Anno - 1752

Those Tracts have been all surveyed by Edward Scull - The above Three Tracts Were by the said George Shreider. by his Deed Poll of the 16<sup>th</sup> November Anno - 1761. Sold and Conveyed to Bernard Feagelly - Who again by Two Deed Polls, dated 1770 and 1772 Sold and Conveyed the same to his Son the said Christian Feagelly for whom it was Resurveyed on the 29<sup>th</sup> March Anno - 1770 - and now again drawn for him on the 4<sup>th</sup> March Anno - 1788 By Order of the Surveyor General

p David Shultz - -

Containing together  
248<sup>a</sup> ~~1/2~~ Per et Allowance

IN TESTIMONY that the above is a copy of the original remaining on file in the Department of Internal Affairs of Pennsylvania, made conformably to an Act of Assembly approved the 16th day of February, 1833, I have hereunto set my Hand and caused the Seal of said Department to be affixed at Harrisburg, this Twenty Seventh day of July 1911

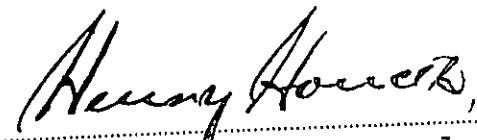  
 Secretary of Internal Affairs.