


FORM NO. 1.

Courses and Distances up
 uunniata from
 Hickory-

N. 46 W. 93
 N. 31 W. 93
 N. 40 W. 108
 N. 72 W. 38
 N. 63 W. 150
 N. 47 W. 74
 N. 40 W. 38
 N. 25 W. 90
 N. 7 W. 34
 N. 7 E. 10
 N. 22 E. 38
 N. 8 E. 52
 696

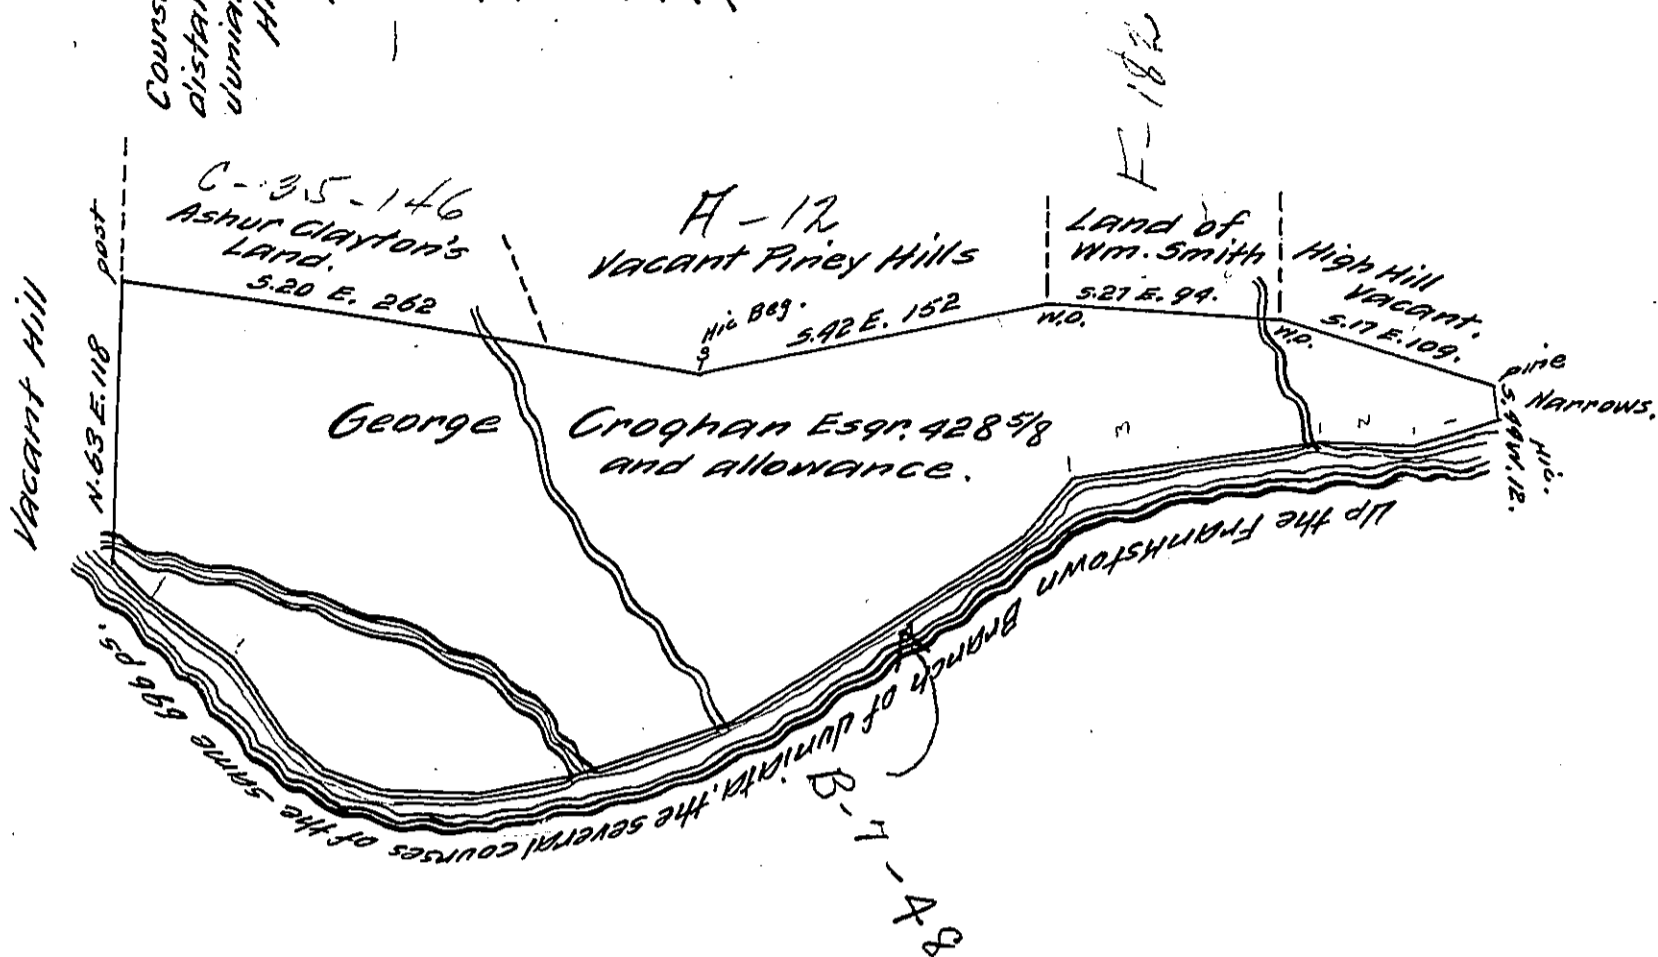

The draught of a tract of land called "The standing stone" in the County of Cumberland, Containing Four hundred twenty eight Acres one hundred perches with the usual allowance of six per cent for Roads &c. Surveyed the 6th day of September A.D. 1766. for George Croghan Esqr. in pursuance of a warrant from the Hon the Proprietaries bearing date at Philadelphia the 10th day of December Anno Dom. 1764. per. Wm. MacLay D.S.

To John Lukens Esqr }
 Sur Gen of Penna. }

IN TESTIMONY that the above is a copy of the original remaining on file in the Department of Internal Affairs of Pennsylvania, made conformably to an Act of Assembly approved the 16th day of February, 1833, I have hereunto set my Hand and caused the Seal of said Department to be affixed at Harrisburg, this twenty second day of May 1911

Henry Horch
 Secretary of Internal Affairs.