


FORM NO. 1.

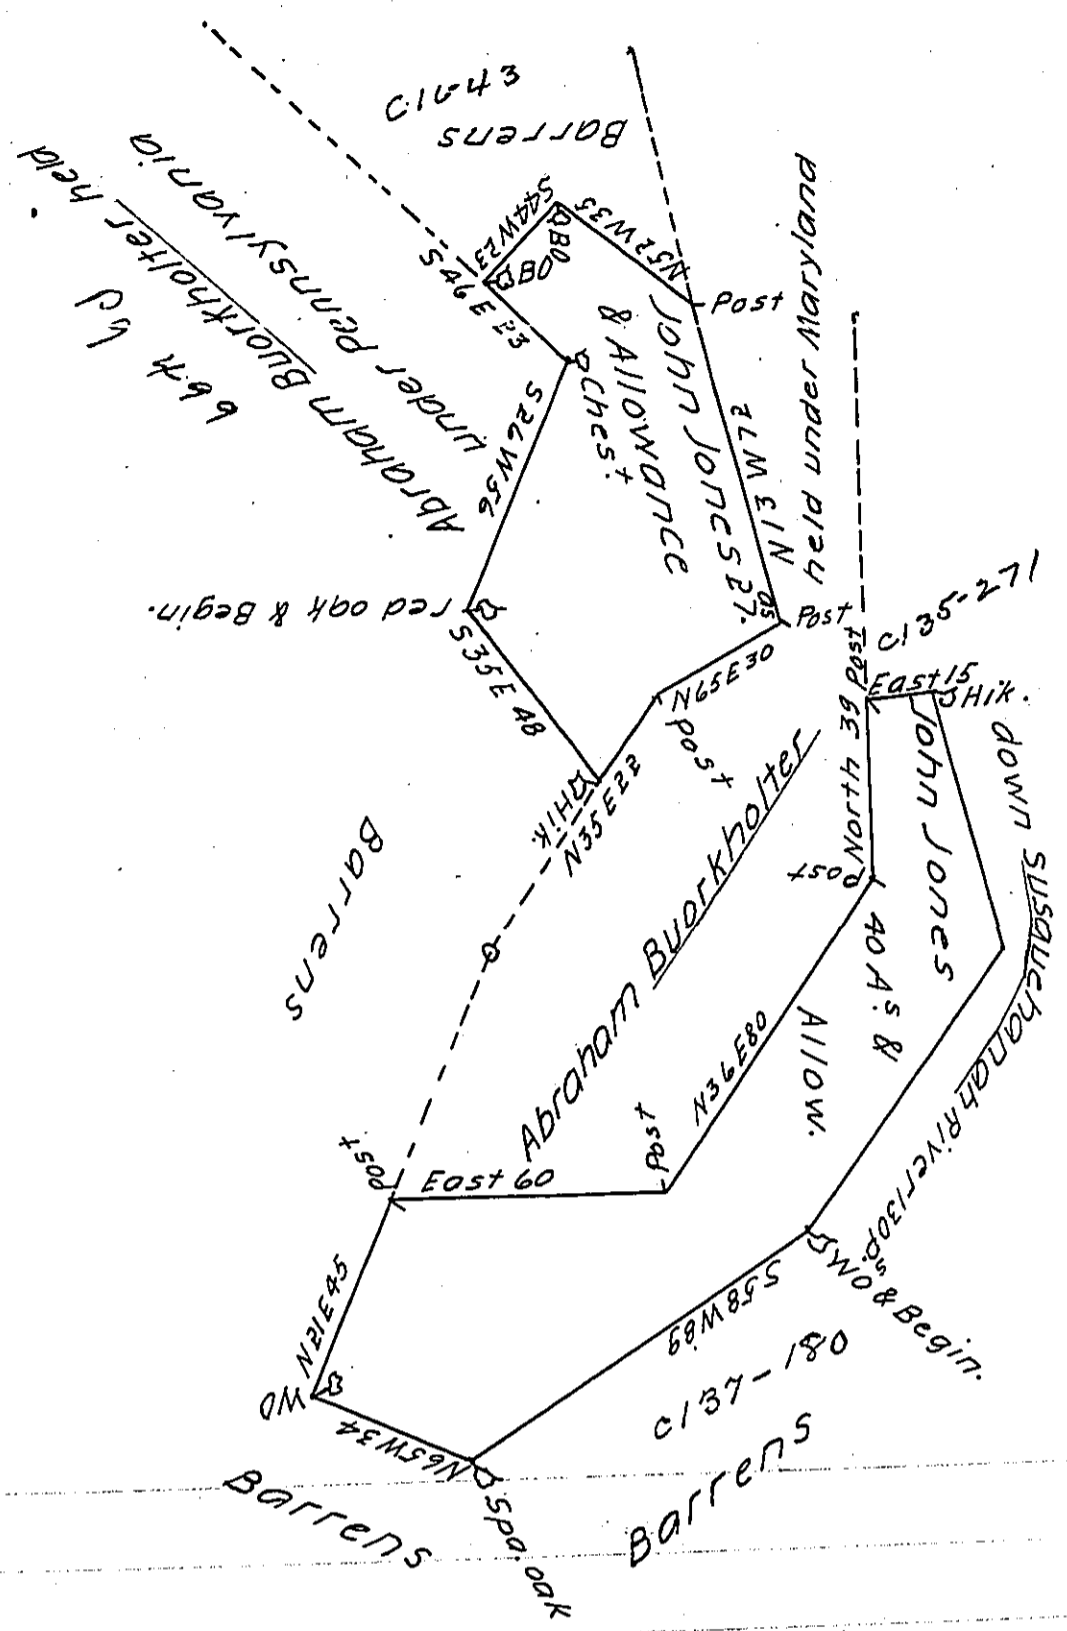

A Draught of two Tracts of Land situate in Charcot Township the one containing Forty Acres, the other twenty seven Acres and the Allowance in both Tracts Proportional to Six Acres Percent for Roads and Highways. surveyed for John Jones the 14th day of April October 1757. In Pursuance of a Warrant bearing date the 4th day of April 1754
 P Geo. Stevenson D.S

To Nicholas Scull Esq^r
 Surveyor General-

IN TESTIMONY that the above is a copy of the original remaining on file in the Department of Internal Affairs of Pennsylvania, made conformably to an Act of Assembly approved the 16th day of February, 1833, I have hereunto set my Hand and caused the Seal of said Department to be affixed at Harrisburg, this thirty-first day of July, 1911.

Henry Howard
 Secretary of Internal Affairs.