


FORM NO. 1.

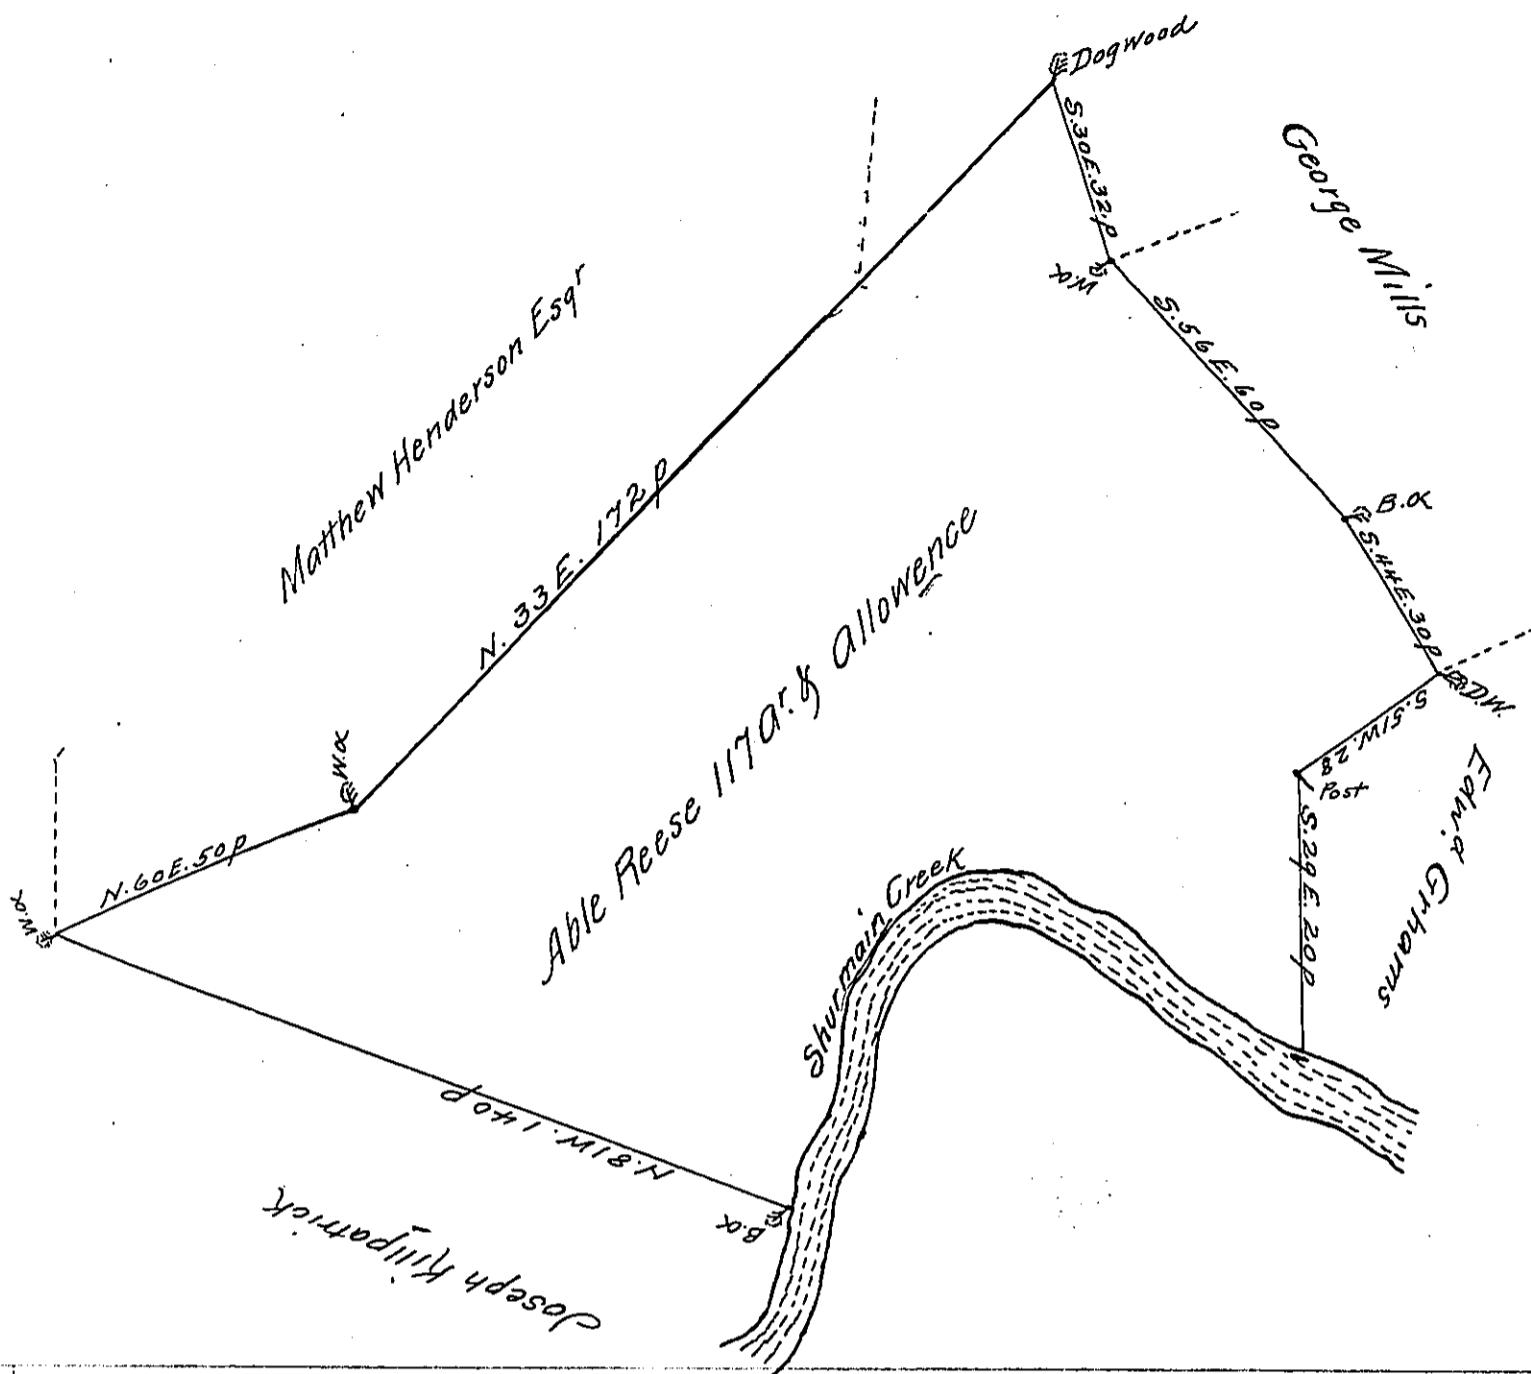

A Draught of a Tract of Land Survey'd the 15<sup>th</sup> day of Feby 1775  
 Situate in Rye Township Cumberland County for Able Reese Containing  
 One hundred and Seventeen Acres with the Usual Allowence of Six p  
 Cent for Roads &c In pursuance of a Warrant Dated at Philadelphia  
 January 20<sup>th</sup> 1775

P John Armstrong

To John Lukens Esqr }  
 Surveyor General }  
 D. S:

Careated by Joseph }  
 Kilpatrick } not Careated

IN TESTIMONY that the above is a copy of the original remaining on file in  
 the Department of Internal Affairs of Pennsylvania, made  
 conformably to an Act of Assembly approved the 16th day of  
 February, 1833, I have hereunto set my Hand and caused  
 the Seal of said Department to be affixed at Harrisburg,  
 this Twenty first day of July 1910

Henry Howell  
 Secretary of Internal Affairs.