


(Stewardson - Potter
and - Clinton)

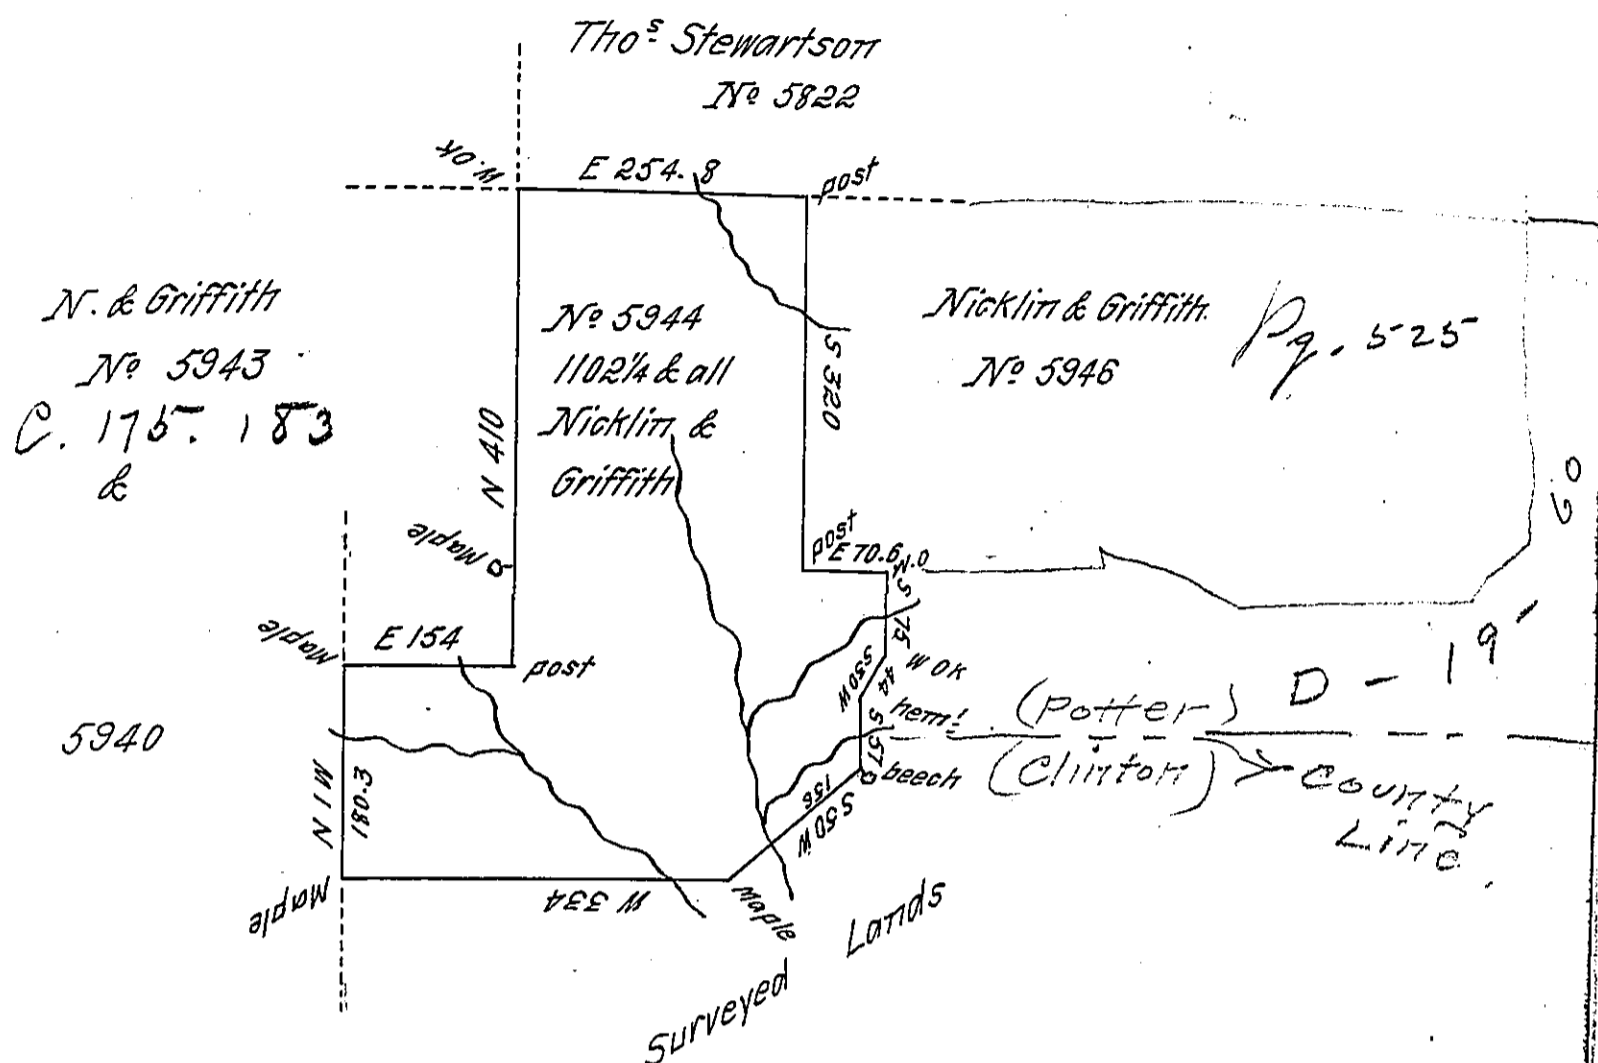

Surveyed 9th to 11th 1805 the above tract of land for Philip Nicklitt & Robert E. Griffith Assignees of Joseph Boote by virtue of their Warrant No. 5944 dated 19th March 1805 Situate on the head Waters of Young Womans Creek on the line of Potter & Lycoming County Containing one thousand one hundred & two & a quarter Acres & allowance of Six Per Cent.

Saml^l Cochran Esq
Surveyor - Gen^l

William Ellis D.S.

IN TESTIMONY that the above is a copy of the original remaining on file in the Department of Internal Affairs of Pennsylvania, made conformably to an Act of Assembly approved the 16th day of February, 1833, I have hereunto set my Hand and caused the Seal of said Department to be affixed at Harrisburg, this eighteenth day of December 1911

Henry Houck
Secretary of Internal Affairs.