


FORM NO. 1.

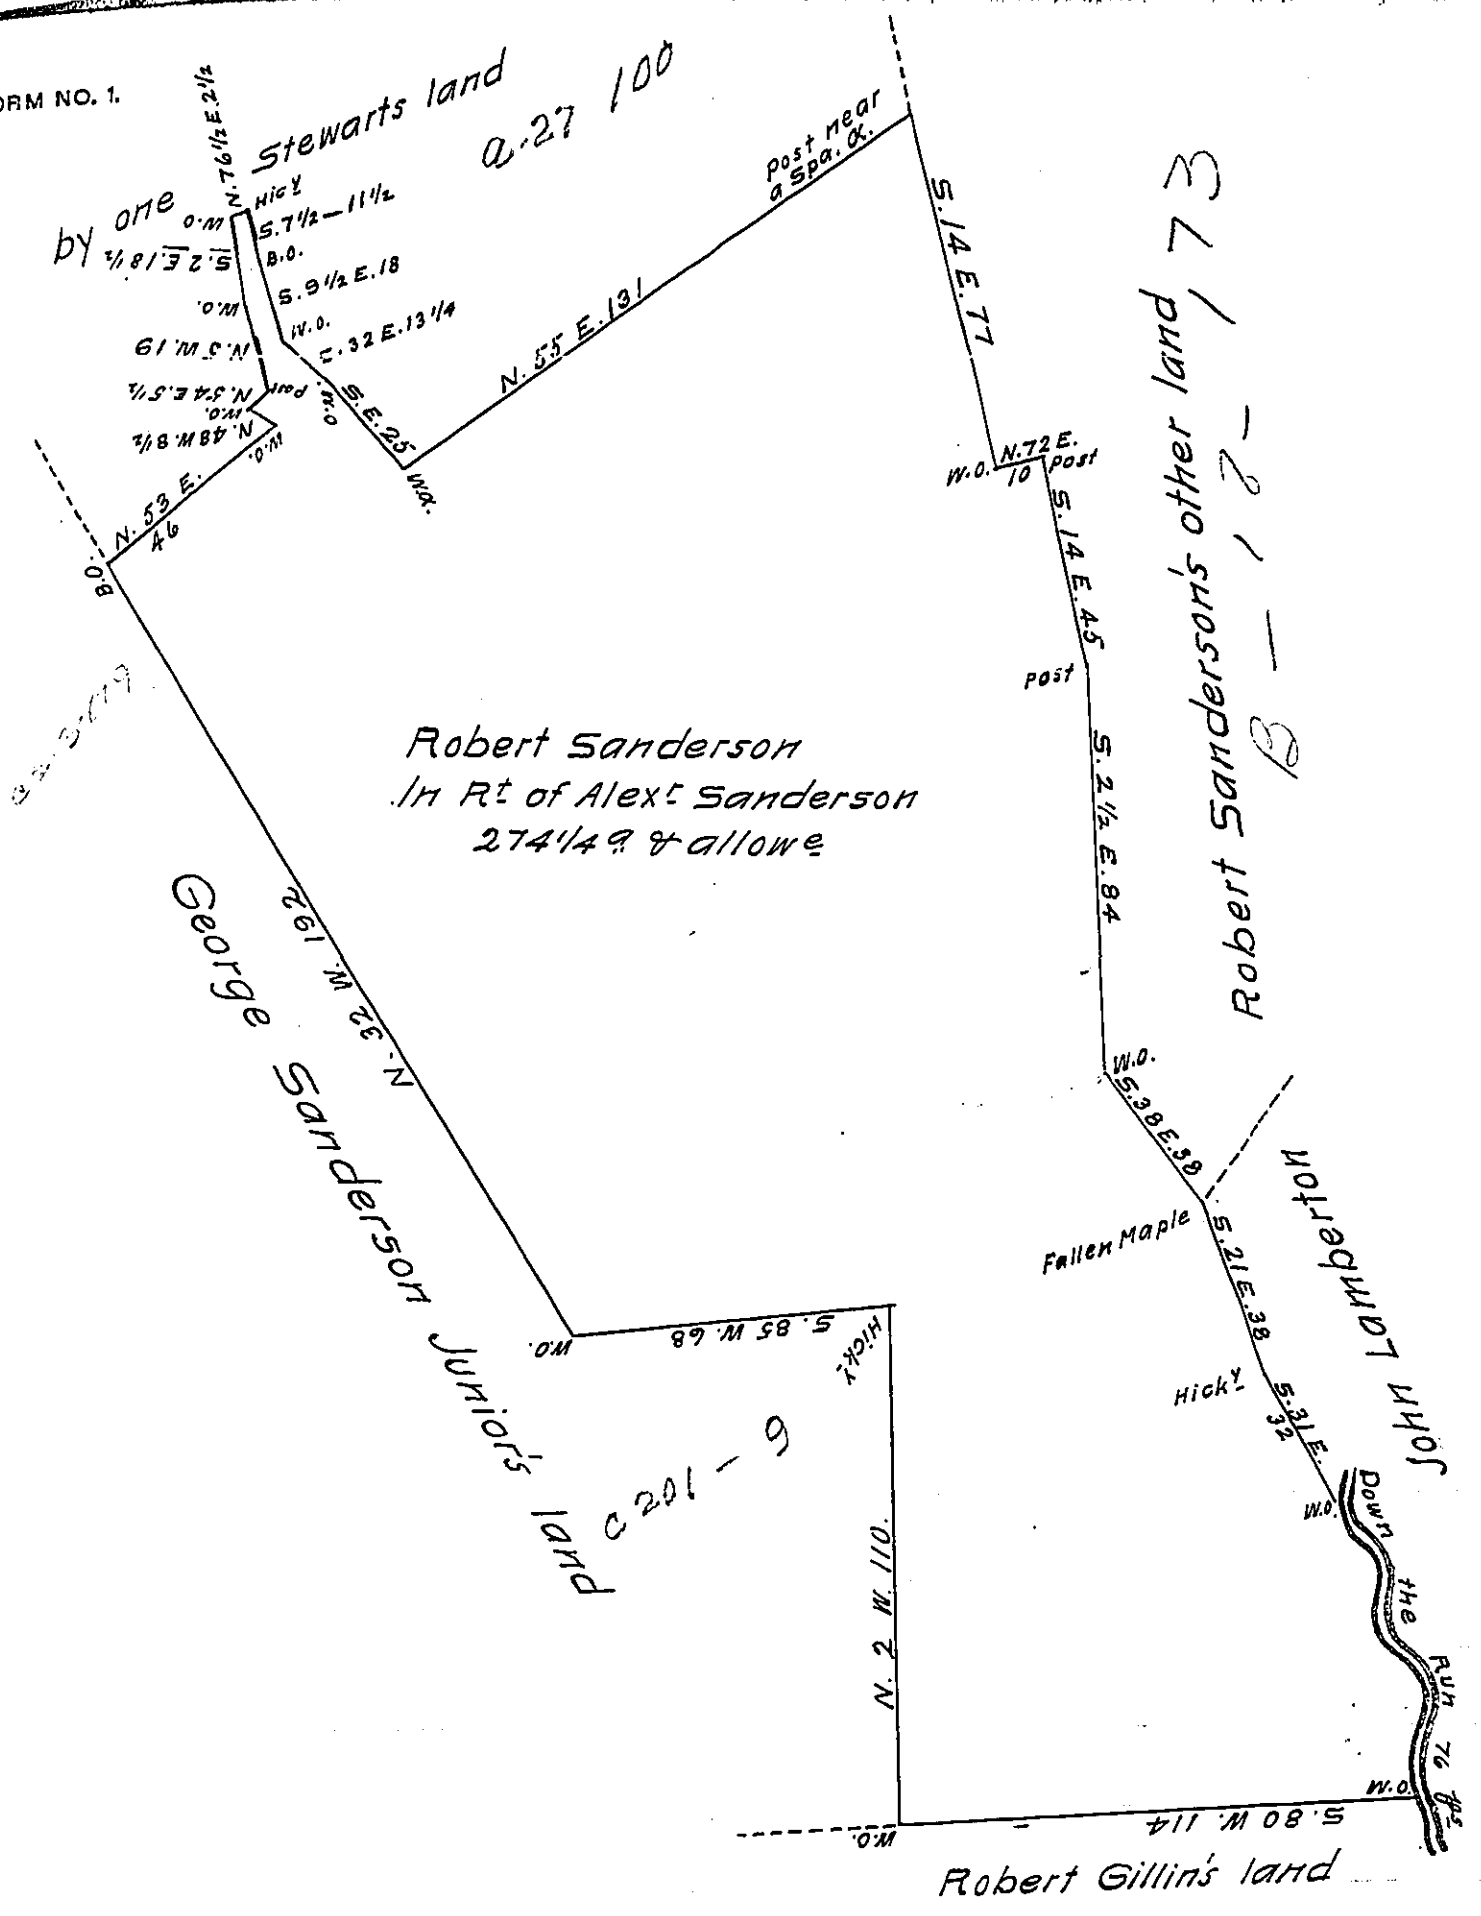

A draught of a tract of land situate in Middleton township in the County of Cumberland surveyed the 5<sup>th</sup> day of November 1782 for Robert Sanderson, in pursuance of a warrant dated the 16<sup>th</sup> day of June 1762 granted to Alexander Sanderson, containing two hundred & seventy four acres <sup>40  $\frac{1}{2}$   $\frac{1}{2}$</sup>  & allowance of six acres  $\frac{1}{2}$  cent. for roads &c

Chas<sup>s</sup> Lukens D.S.

To John Lukens Esq<sup>r</sup> Survey<sup>r</sup> Gen<sup>l</sup>

IN TESTIMONY that the above is a copy of the original remaining on file in the Department of Internal Affairs of Pennsylvania, made conformably to an Act of Assembly approved the 16th day of February, 1833, I have hereunto set my Hand and caused the Seal of said Department to be affixed at Harrisburg, this twenty eighth day of September 1911

*Mary Howell*  
 Secretary of Internal Affairs.