


G-213

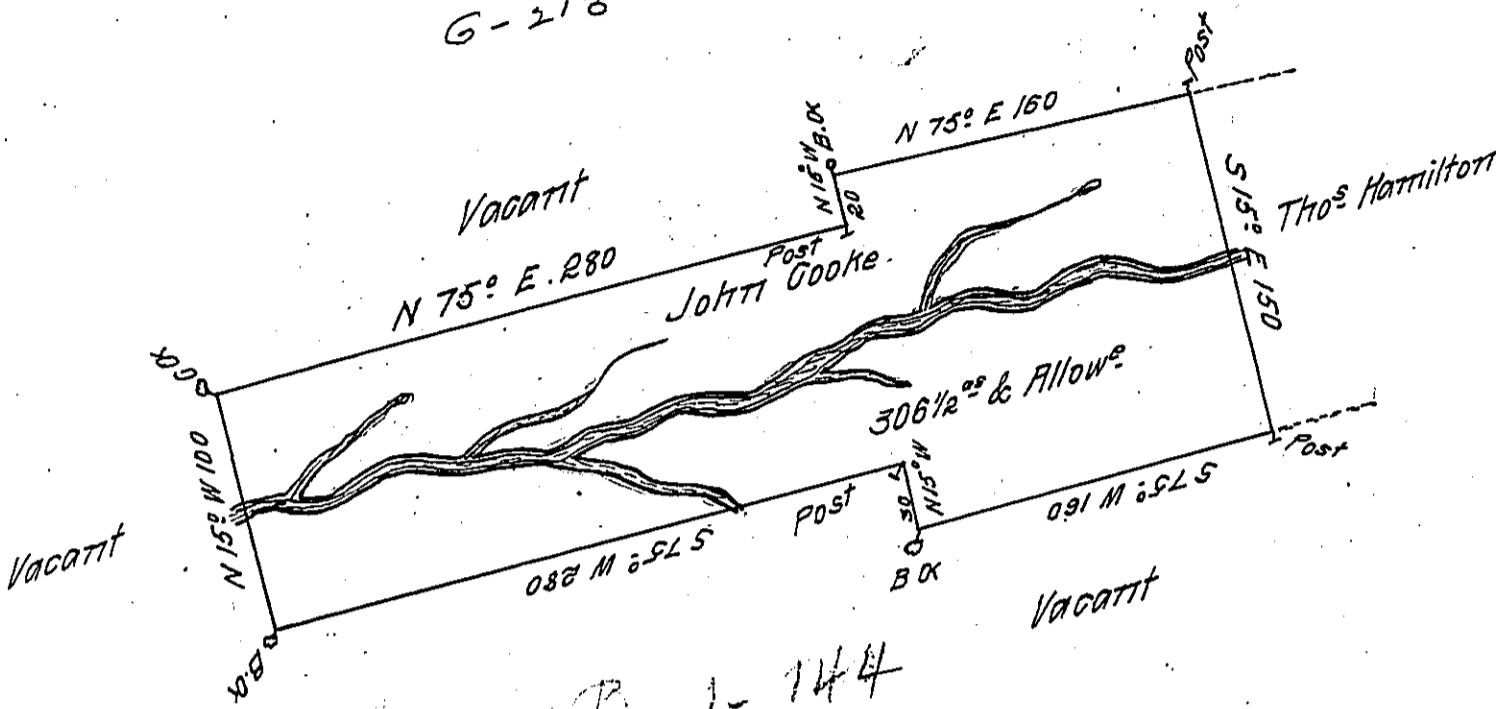

1-144

A Draught of a tract of land Called — Situate on the Waters of Little  
 Mahanoy Creek Joining land Surveyed for Thos Hamilton in Augusta  
 Township Northum<sup>County</sup> Containing Three hundred & Six Acres <sup>1/2</sup> & Allow<sup>e</sup> of  
 Six P Cent for Roads & a Surv<sup>d</sup> for John Cooke the 3<sup>d</sup> Day of December  
 1785 in Pursuance of a Warrant Dated the 21<sup>st</sup> Day of Jan<sup>y</sup>. 1785.

To John Lukens Esq<sup>r</sup> } by W<sup>m</sup> Gray D.S.  
 Surv<sup>r</sup> Gen<sup>l</sup> }

IN TESTIMONY that the above is a copy of the original remaining on file in  
 the Department of Internal Affairs of Pennsylvania, made  
 conformably to an Act of Assembly approved the 16th day of  
 February, 1833, I have hereunto set my Hand and caused  
 the Seal of said Department to be affixed at Harrisburg,  
 this fifteenth day of November 1911

*Nancy Howell*  
 Secretary of Internal Affairs.