


A. 20. 449
James Gallagher

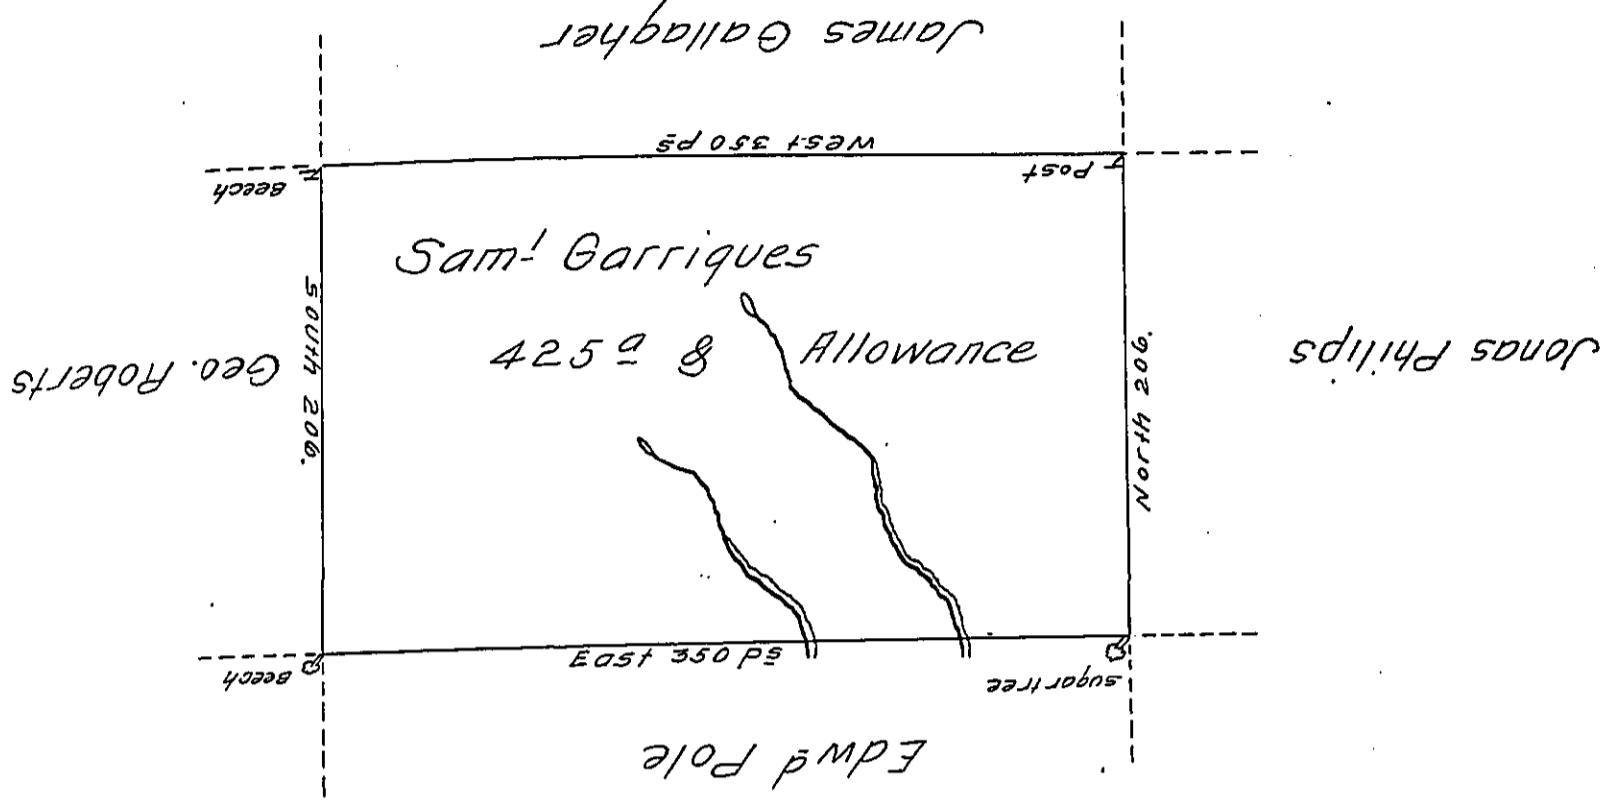

A Draught of a tract of land Called— Situate on the Spring
 of Snake Creek Joining Land Survd for Edwd Pole and others
 in Stoke Township North^d County. Containing four Hundred &
 Twenty five Acres & Allowance of Six ¹/₁₀₀ Cent for Roads &c. Survd
 for Samuel Garrigues the 15th Day of Septemb^r 1784. in pursuance
 of a Warrant Dated the 24th Day of August 1784.

To by
 John Lukens Esq^r } W^m Gray D.S.
 Surv^r Gen^l }

IN TESTIMONY that the above is a copy of the original remaining on file in
 the Department of Internal Affairs of Pennsylvania, made
 conformably to an Act of Assembly approved the 16th day of
 February, 1833, I have hereunto set my Hand and caused
 the Seal of said Department to be affixed at Harrisburg,
 this twenty fifth day of November 1910.

Henry Howell
 Secretary of Internal Affairs.