


John Henry

C. 33 - 288

Adam Casey

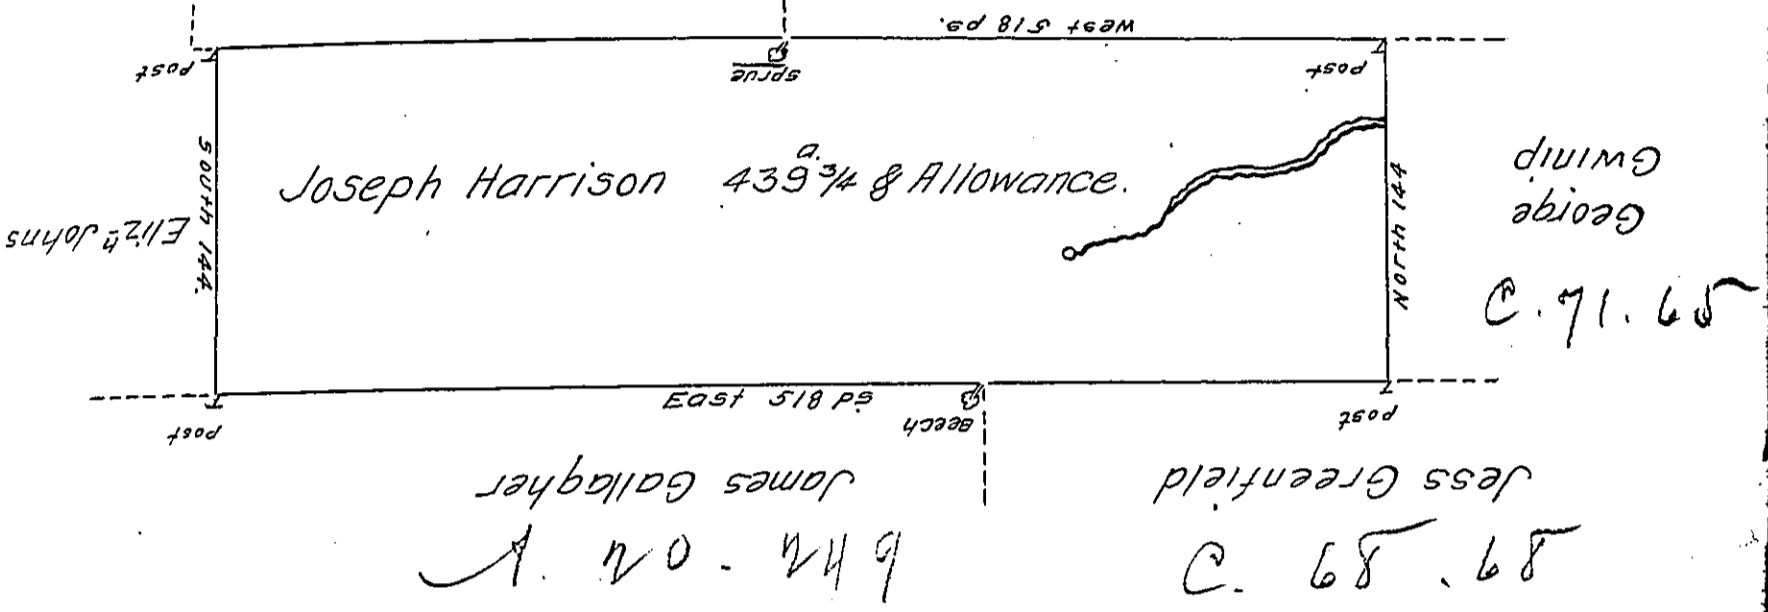

A Draught of a tract of Land Called— Situate Joining Land  
 Surveyed for Jesse Greenfield and others on the Waters of  
 Sna (obl.) Creek in Stoke Township North of County. Containing  
 four Hundred & Thirty Nine <sup>3</sup>/<sub>4</sub> acres & Allowance of Six <sup>1</sup>/<sub>2</sub> Cent  
 for Roads &c. Survd for Joseph Harrison the 1<sup>st</sup> Day of Sep-  
 tember 178 (obl.) in Pursuance of a Warrant Dated the 27<sup>th</sup> Day of  
 July 1787.

by

Wm Gray D.S.

To John Lukens Esqr }  
 Surv<sup>r</sup> Gen<sup>l</sup> }

IN TESTIMONY that the above is a copy of the original remaining on file in  
 the Department of Internal Affairs of Pennsylvania, made  
 conformably to an Act of Assembly approved the 16th day of  
 February, 1833, I have hereunto set my Hand and caused  
 the Seal of said Department to be affixed at Harrisburg,  
 this twenty fifth day of November 1910.

*Henry Houder*  
 Secretary of Internal Affairs.