


Nicholas Ichis formerly William Robinson

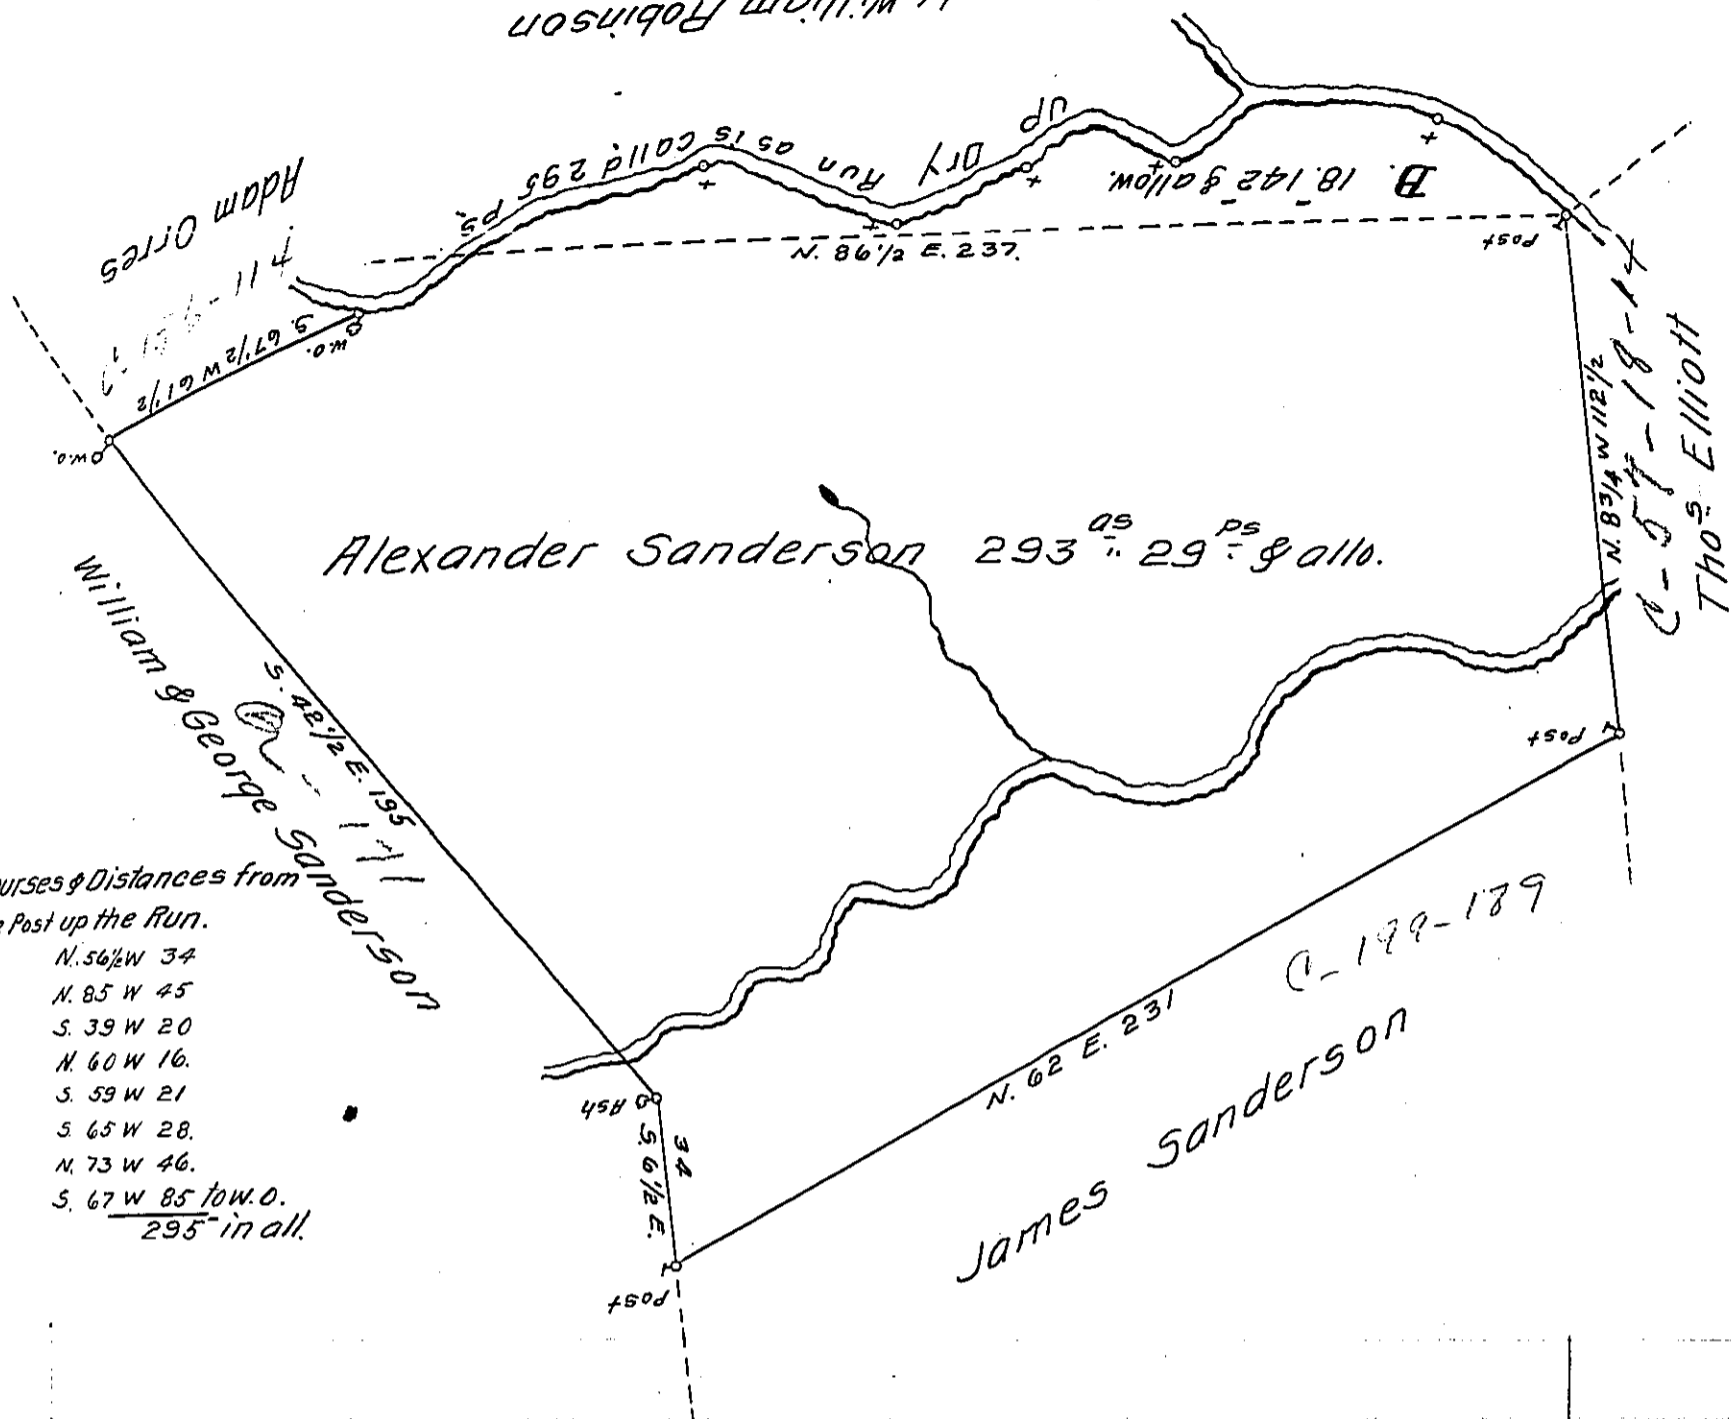

Courses & Distances from the Post up the Run.  
 N. 56 1/2 W 34  
 N. 85 W 45  
 S. 39 W 20  
 N. 60 W 16.  
 S. 59 W 21  
 S. 65 W 28.  
 N. 73 W 46.  
 S. 67 W 85 to w. o.  
 295 in all.

The Draught of a tract of Land situate in Tyrone Township Cumberland County containing ~~Two~~ Two hundred & Ninety three Acres & twenty Nine perches & allowance & ca. Surveyed 10<sup>th</sup> & 11<sup>th</sup> May 1803 on a Warrant ~~granted~~ granted to Alexander Sanderson Dated 21<sup>st</sup> July 1774 for 300<sup>ac</sup>.

To Sam<sup>l</sup> Cochran Esquire } W<sup>m</sup> Ramsey  
 Surveyor Gen<sup>l</sup> of Pennsy<sup>a</sup> } D.S.

N.B. the part marked **B**. Disputed by William Robinson on Nicholas Ichis.  
 W<sup>m</sup> Ramsey  
 D.S.

IN TESTIMONY that the above is a copy of the original remaining on file in the Department of Internal Affairs of Pennsylvania, made conformably to an Act of Assembly approved the 16th day of February, 1833, I have hereunto set my Hand and caused the Seal of said Department to be affixed at Harrisburg, this eighth day of August 1911.

*Henry Howick*  
 Secretary of Internal Affairs.