


FORM NO. 1.

The Thousand Acres Tract

- 1. 150. 00
- 2. 100. 50. P.
- 3. 132. 30.
- 4. 46. 120
- 429 1/4 Acres.

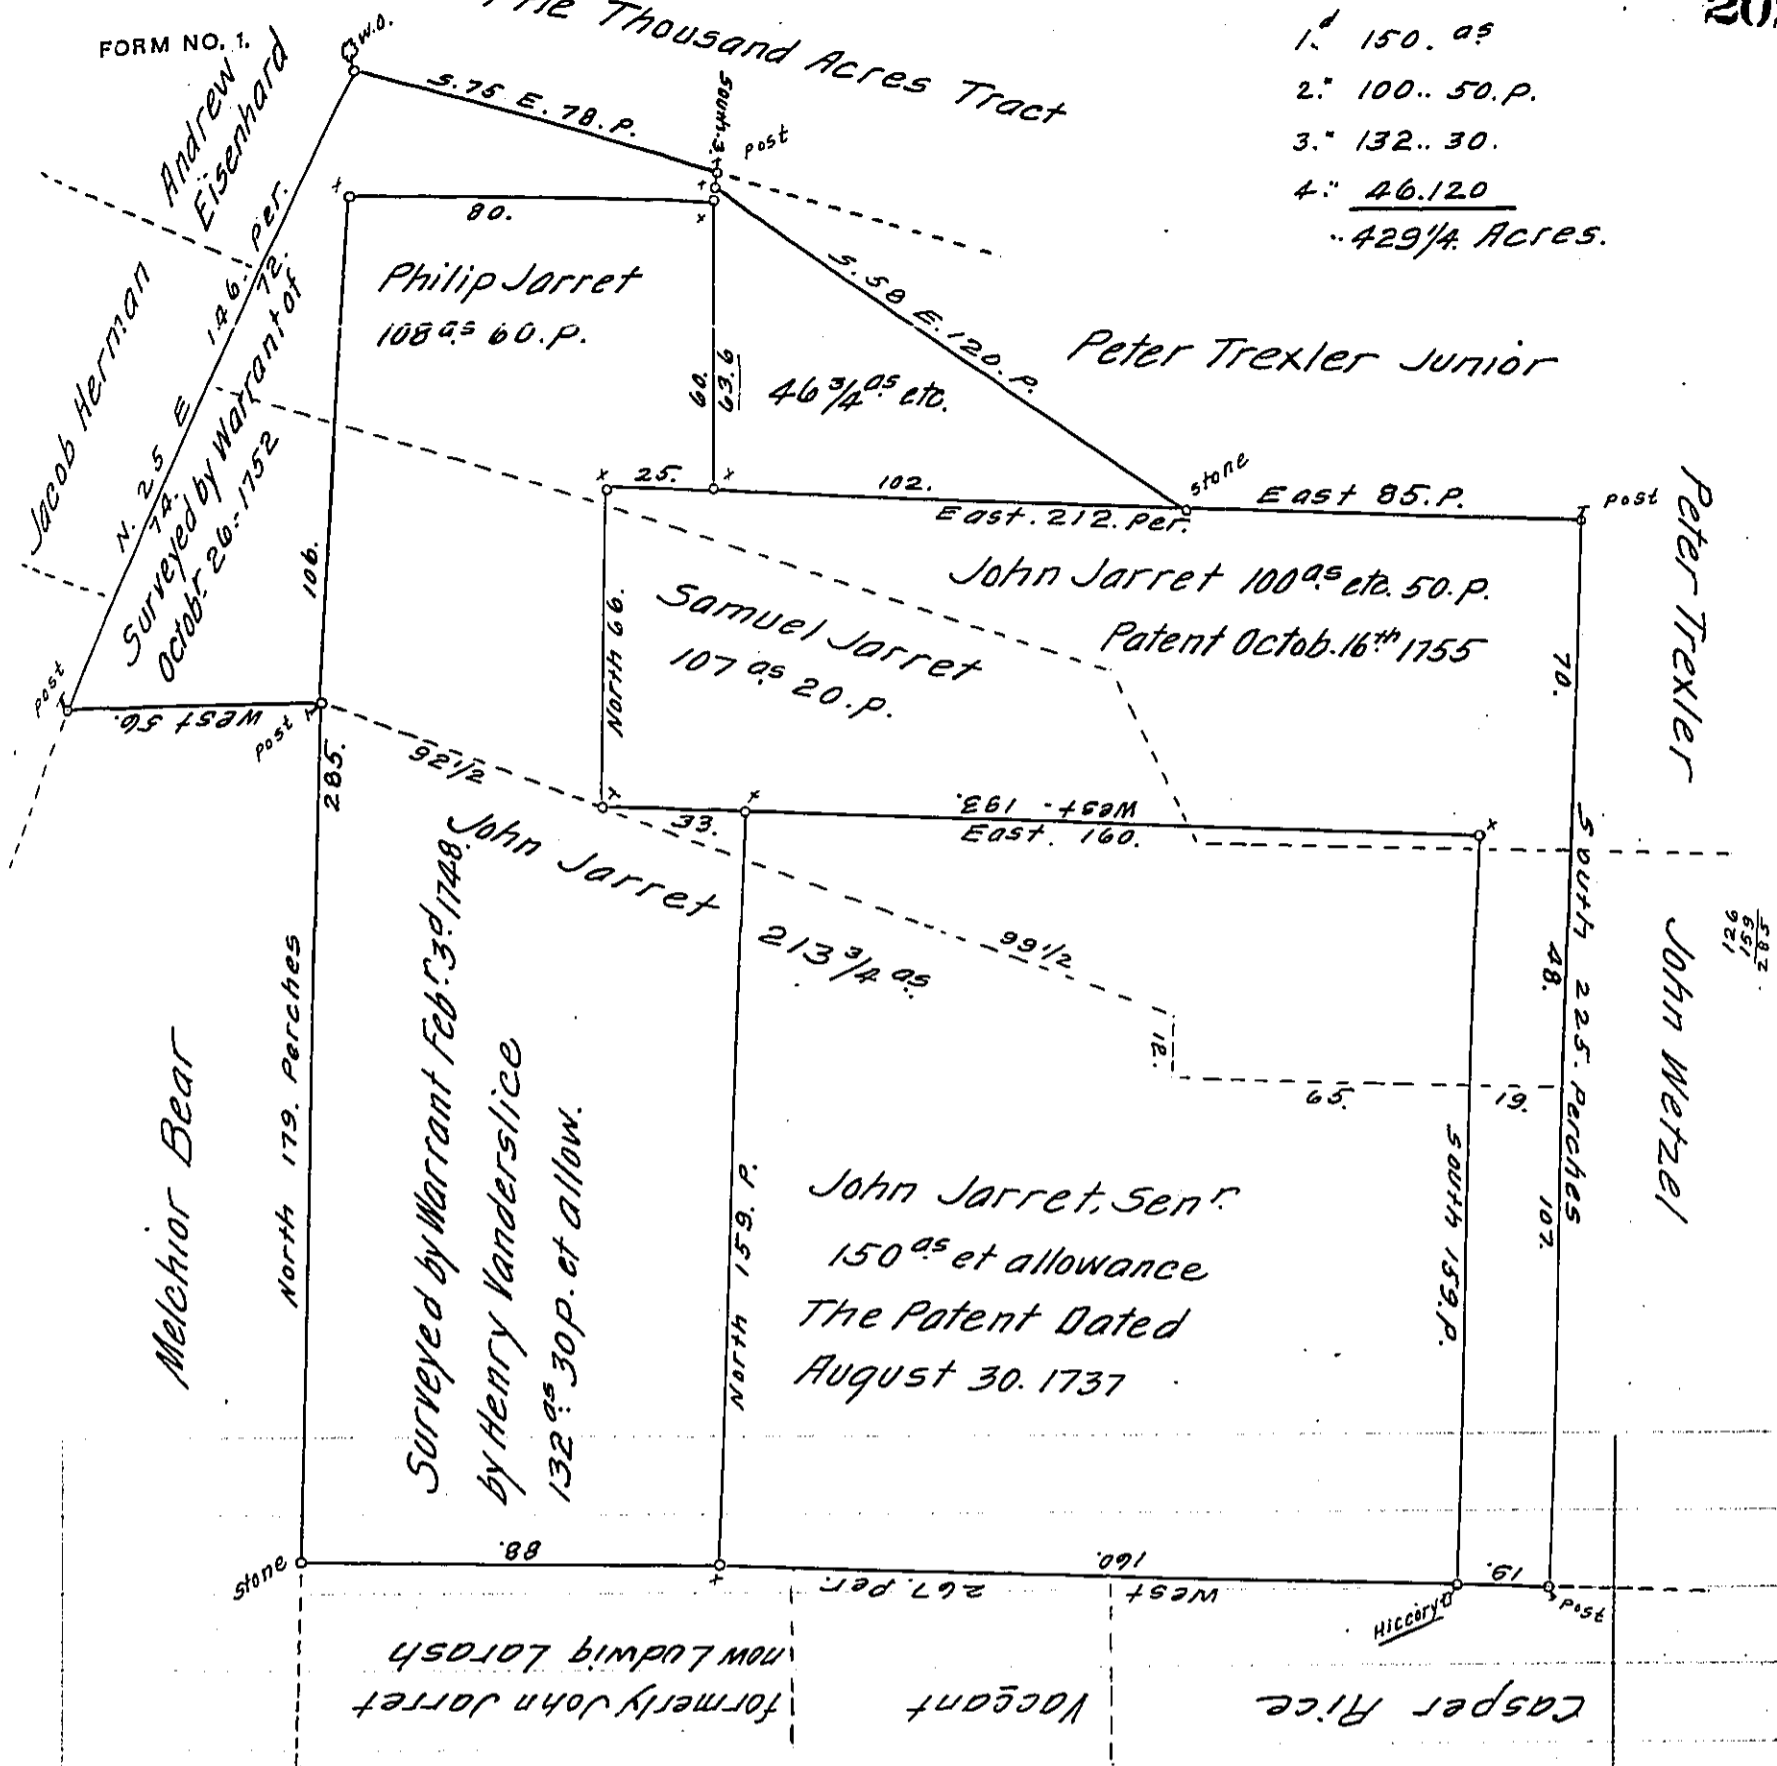

A Draught of Four Tracts of Land Situate in Maccongy Township in the County of Northampton and Province of Pennsylvania. That belonged to John Jarret Senr. and partly to John Jarret Junior. Showing by the p^rict lines, in what Manner The whole has been divided
 As for John Jarret Junior .. 213 3/4 ac et allowance
 " for Samuel Jarret " 107 .. 20. per. et allow. } 429 1/4 Acres
 " for Philip Jarret 108 .. 60. per. et allowance

Surveyed and Divided for Them on The 28th and 29th Days of April Anno-1761 (obl.)

#. David Shultze. —

IN TESTIMONY that the above is a copy of the original remaining on file in the Department of Internal Affairs of Pennsylvania, made conformably to an Act of Assembly approved the 16th day of February, 1833, I have hereunto set my Hand and caused the Seal of said Department to be affixed at Harrisburg, this twenty second day of September 1911.

Henry Houck
 Secretary of Internal Affairs.