


Owen Biddle
& Comp^y

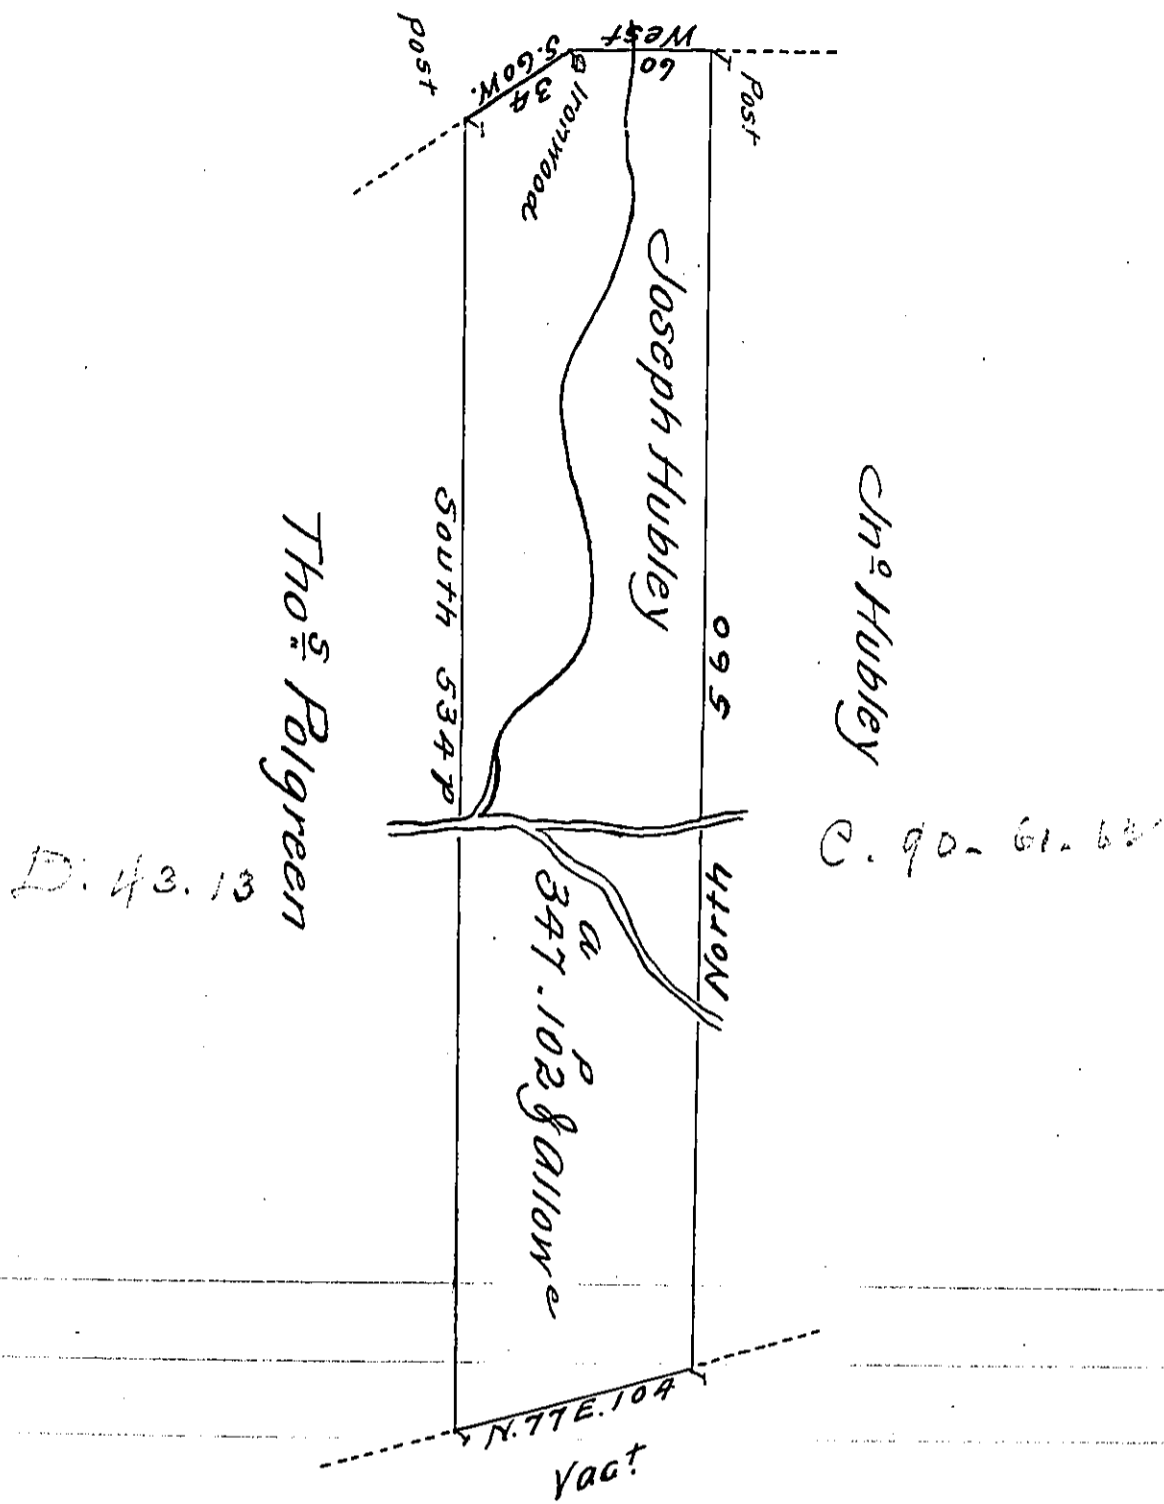

A Draught of A tract of Land Situate in Mahoning Township in
 the County of Northumb^a Containing three Hundred & forty seven
 Acres & 102^{ps} & the Allowance of six p^{ct} for Roads &c -
 Surveyd April 17th 1777 for Joseph Hubley in Pursuance of his
 Warrant for three Hundred Acres bearing Date y^e 16th of
 August 1773.

To John Lukens Esq^r }
 Surveyor General

for Cha^s Lukens Esq^r
 Jo. J. Wallis D.S.

IN TESTIMONY that the above is a copy of the original remaining on file in
 the Department of Internal Affairs of Pennsylvania, made
 conformably to an Act of Assembly approved the 16th day of
 February, 1833, I have hereunto set my Hand and caused
 the Seal of said Department to be affixed at Harrisburg,
 this Seventh day of December 1911

Henry Howell
 Secretary of Internal Affairs.