


FORM NO. 1.

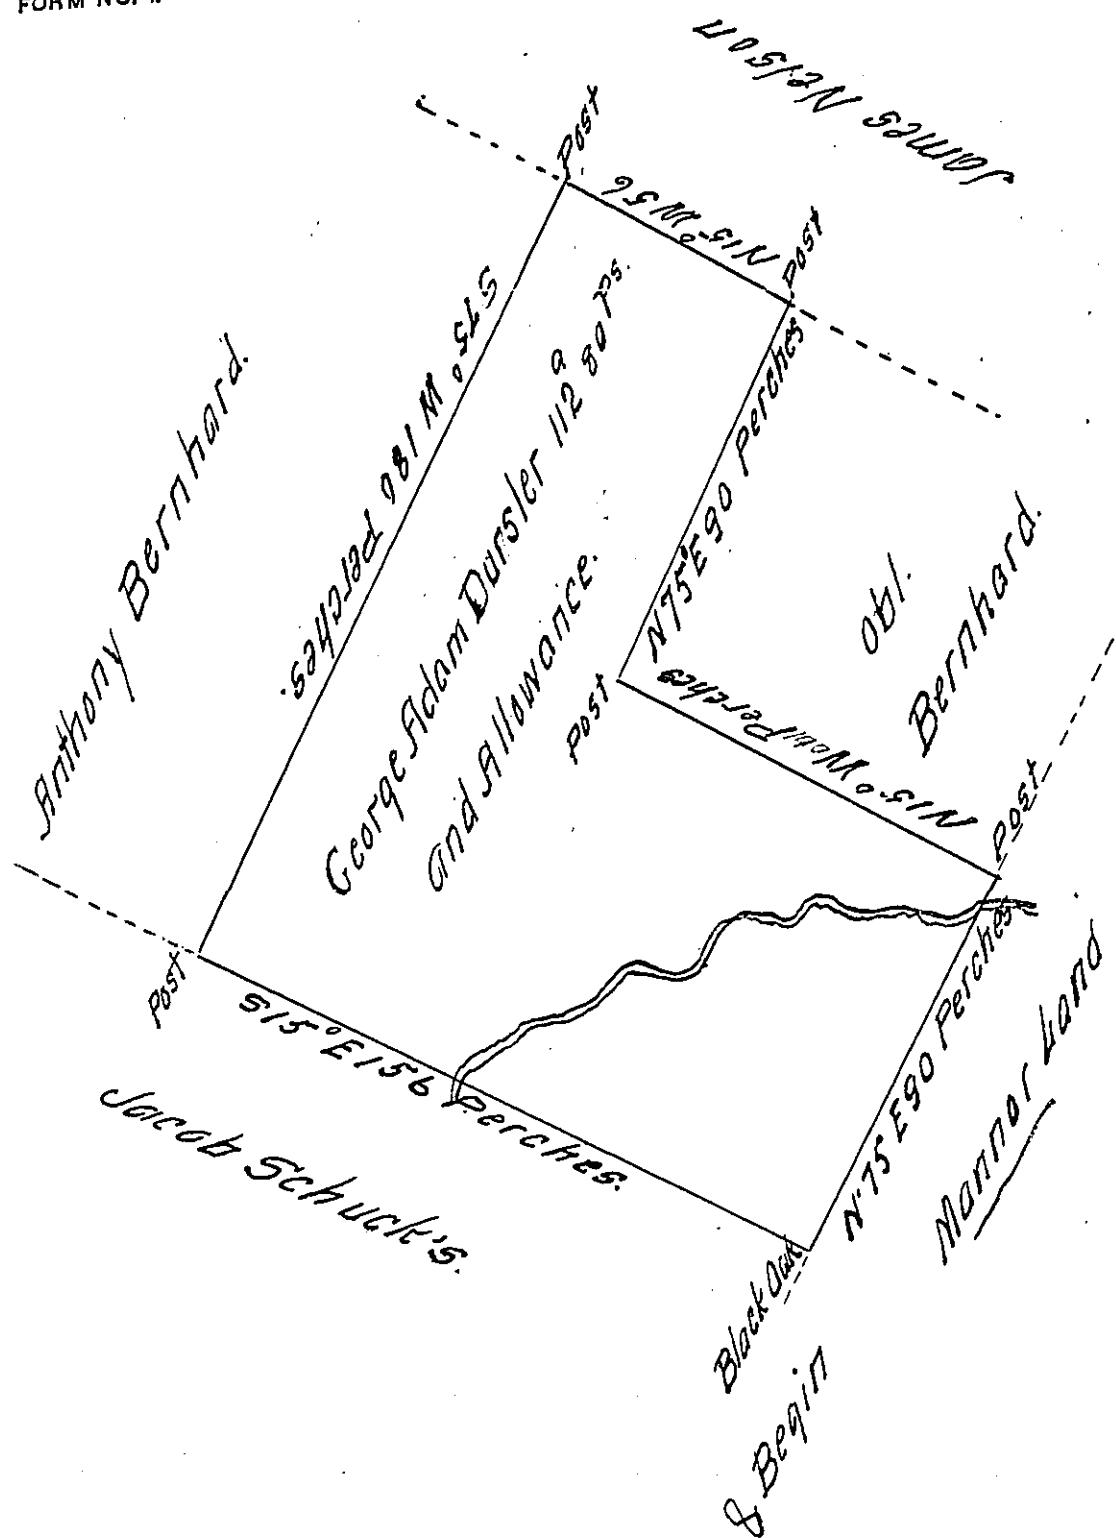

A Draught of a Tract of Land Situate in the Honourable the Proprietaries Manor of Conestoga in Manor Township Lancaster County containing one Hundred & twelve Acres. & Eighty ~~Four~~ Perches on the allowance of six Acres & cent for Roads & Highways Surveyed the 30<sup>th</sup> Decr 1757 for George obi. —

2<sup>o</sup> Geo. Stevenson. D.S.

To Nicholas Scull Esq' }  
Surv' General. }

IN TESTIMONY that the above is a copy of the original remaining on file in the Department of Internal Affairs of Pennsylvania, made conformably to an Act of Assembly approved the 16th day of February, 1833, I have hereunto set my Hand and caused the Seal of said Department to be affixed at Harrisburg, this Seventh day of December 1911

*Henry Houch*.

Secretary of Internal Affairs.