


Bartens

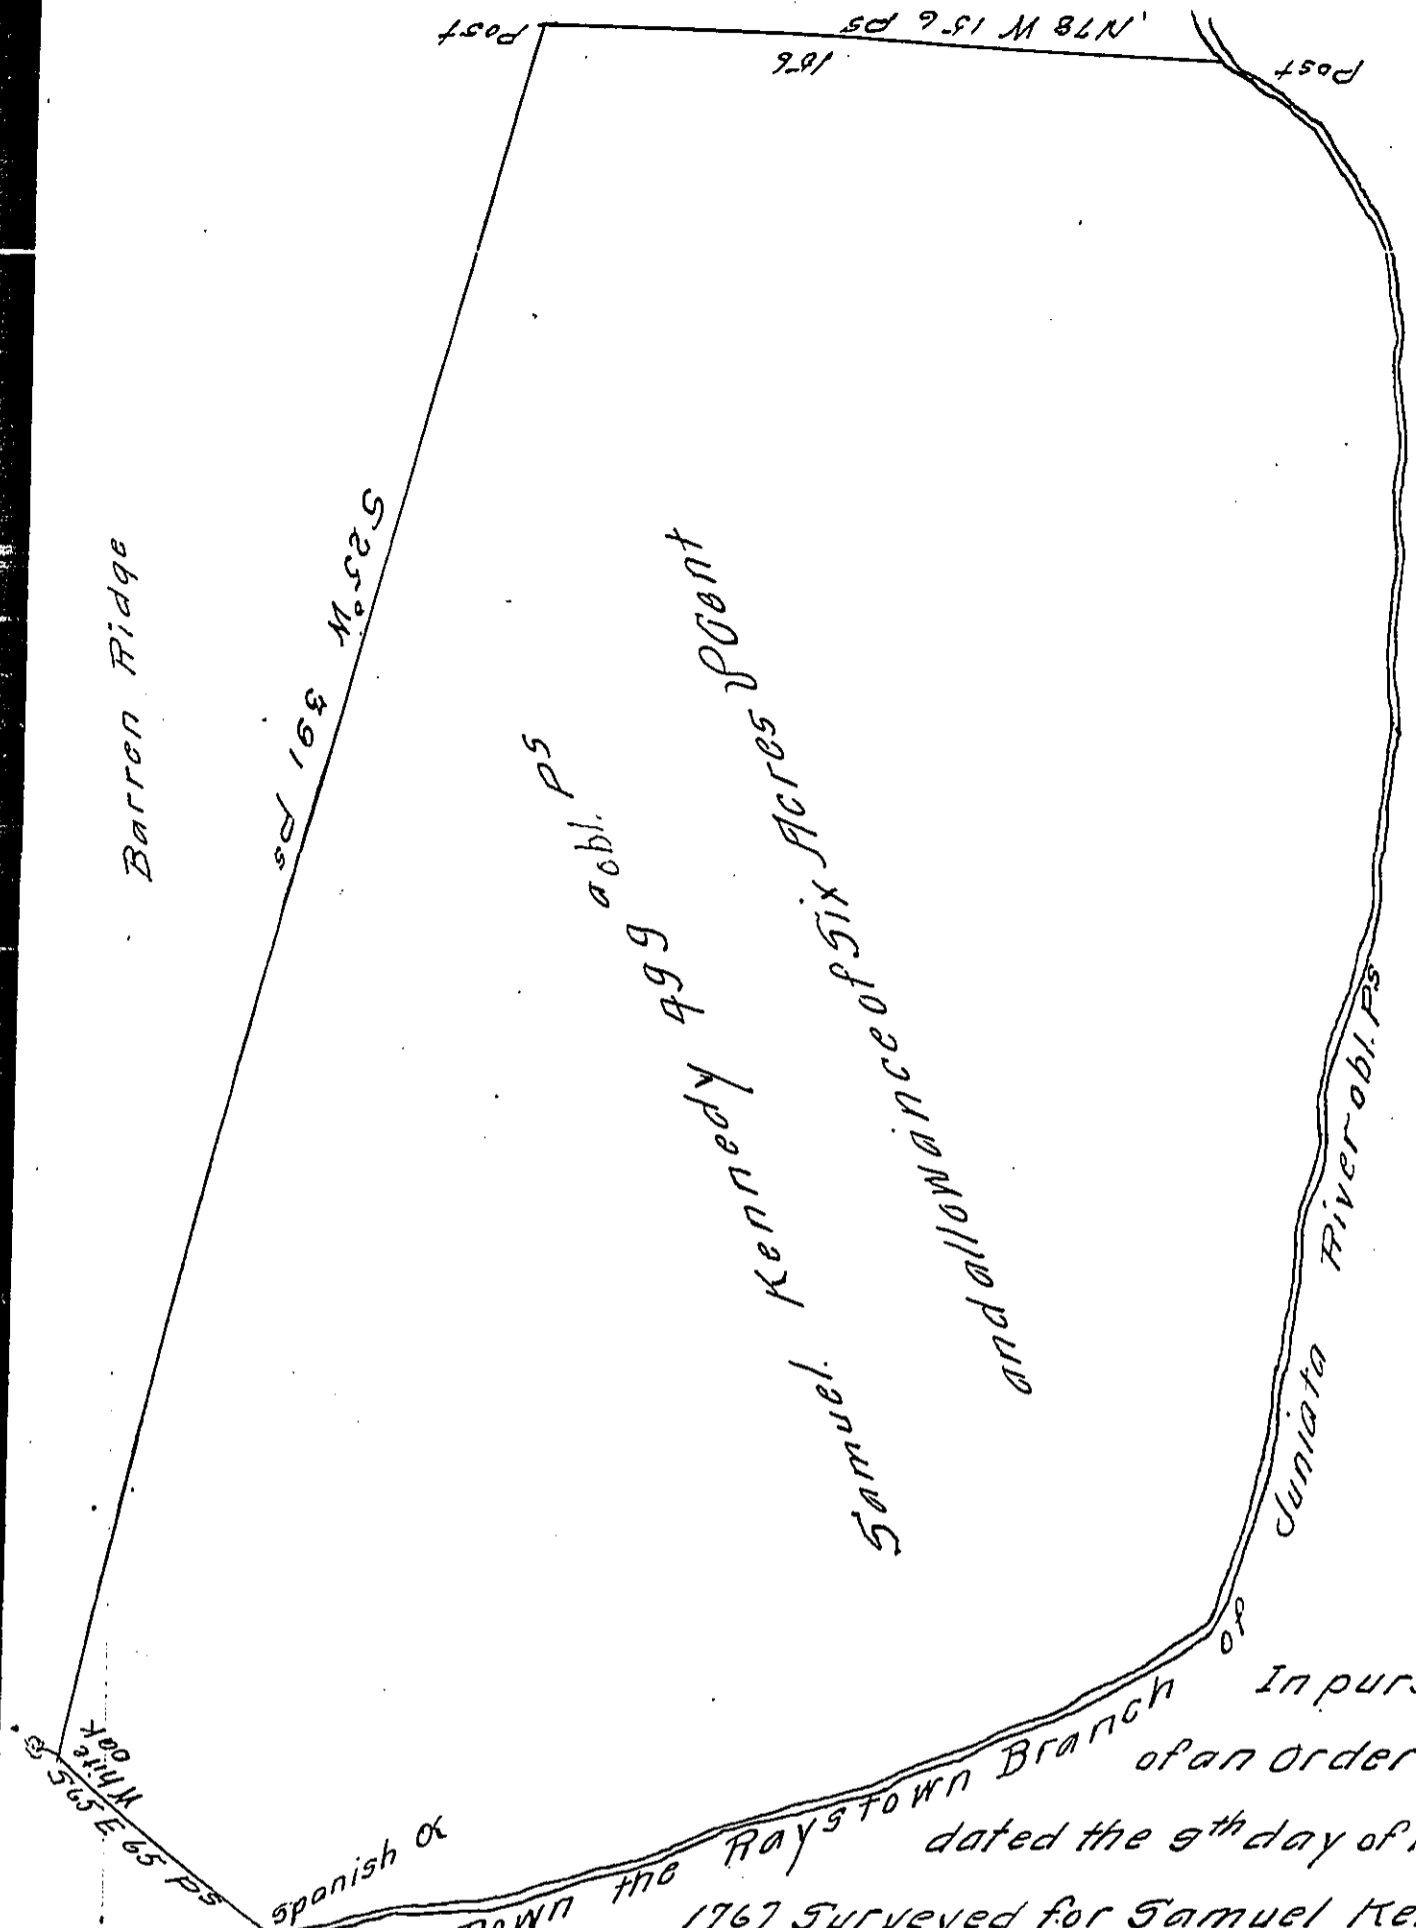

In pursuance of an Order N^o 2745 dated the 9th day of February 1767 Surveyed for Samuel Kennedy the above described Tract of Land Situate on the Raystown branch of Junata River in the County of Cumberland containing four hundred and ninety nine acres and 71 P^s and the usual allowance of six acres & Ct for Roads &c
 V Richard Tea Dep^y Surveyor
 To John Lukens Esq^r Surveyor General.

IN TESTIMONY that the above is a copy of the original remaining on file in the Department of Internal Affairs of Pennsylvania, made conformably to an Act of Assembly approved the 16th day of February, 1833, I have hereunto set my Hand and caused the Seal of said Department to be affixed at Harrisburg, this Twenty Seventh day of February 1912

Henry Hauck
 Secretary of Internal Affairs.