


William Smith D.D. & Co.

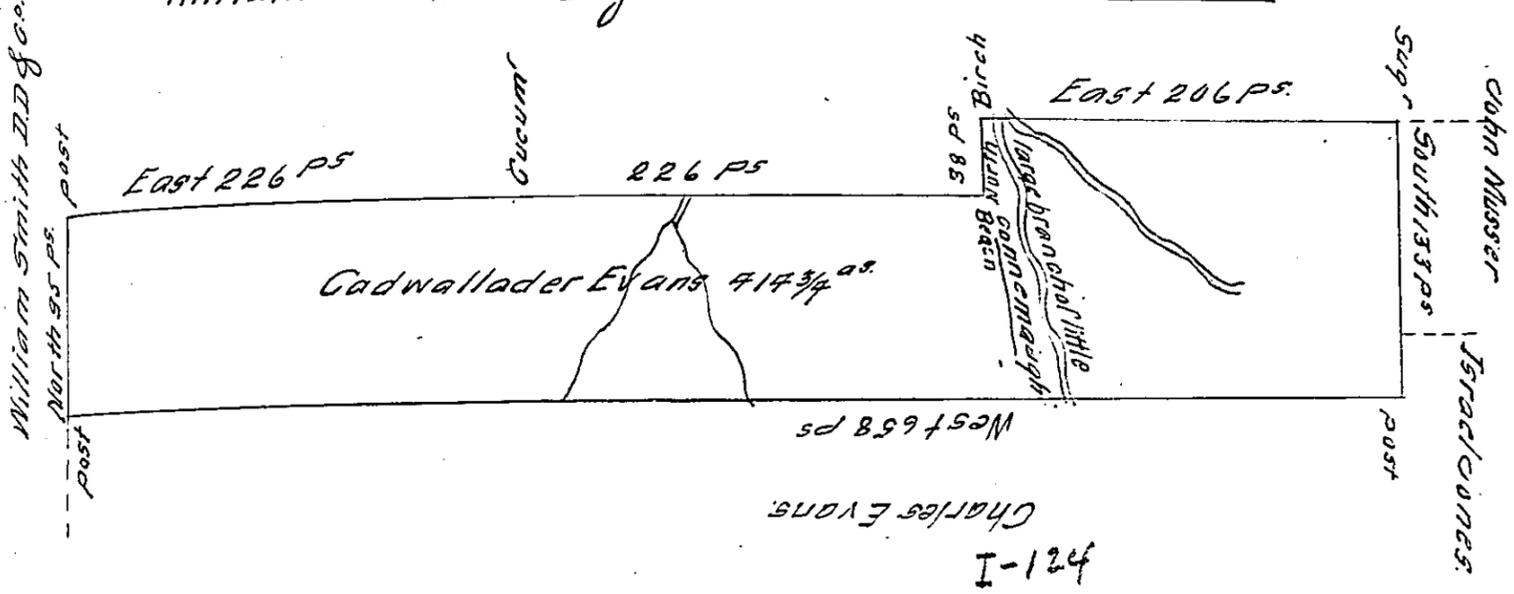

I-124

Situate on a Branch of Little Connemaugh in Quemahoning Township Sommerset County, containing 414 3/4 acres & the usual allowance of six per cent for Roads &c surveyed August 28th 1794, Resurveyed April 28th 1801 for Gadwallader Evans on Warrant dated March 10th 1794.

To Samuel Cochran Esquire }
 Surveyor General. } John McLean Deputy

IN TESTIMONY that the above is a copy of the original remaining on file in the Department of Internal Affairs of Pennsylvania, made conformably to an Act of Assembly approved the 16th day of February, 1833, I have hereunto set my Hand and caused the Seal of said Department to be affixed at Harrisburg, this Sixth day of March 1912

Henry Houck
 Secretary of Internal Affairs.