


C-133-117

Abraham Mylie.

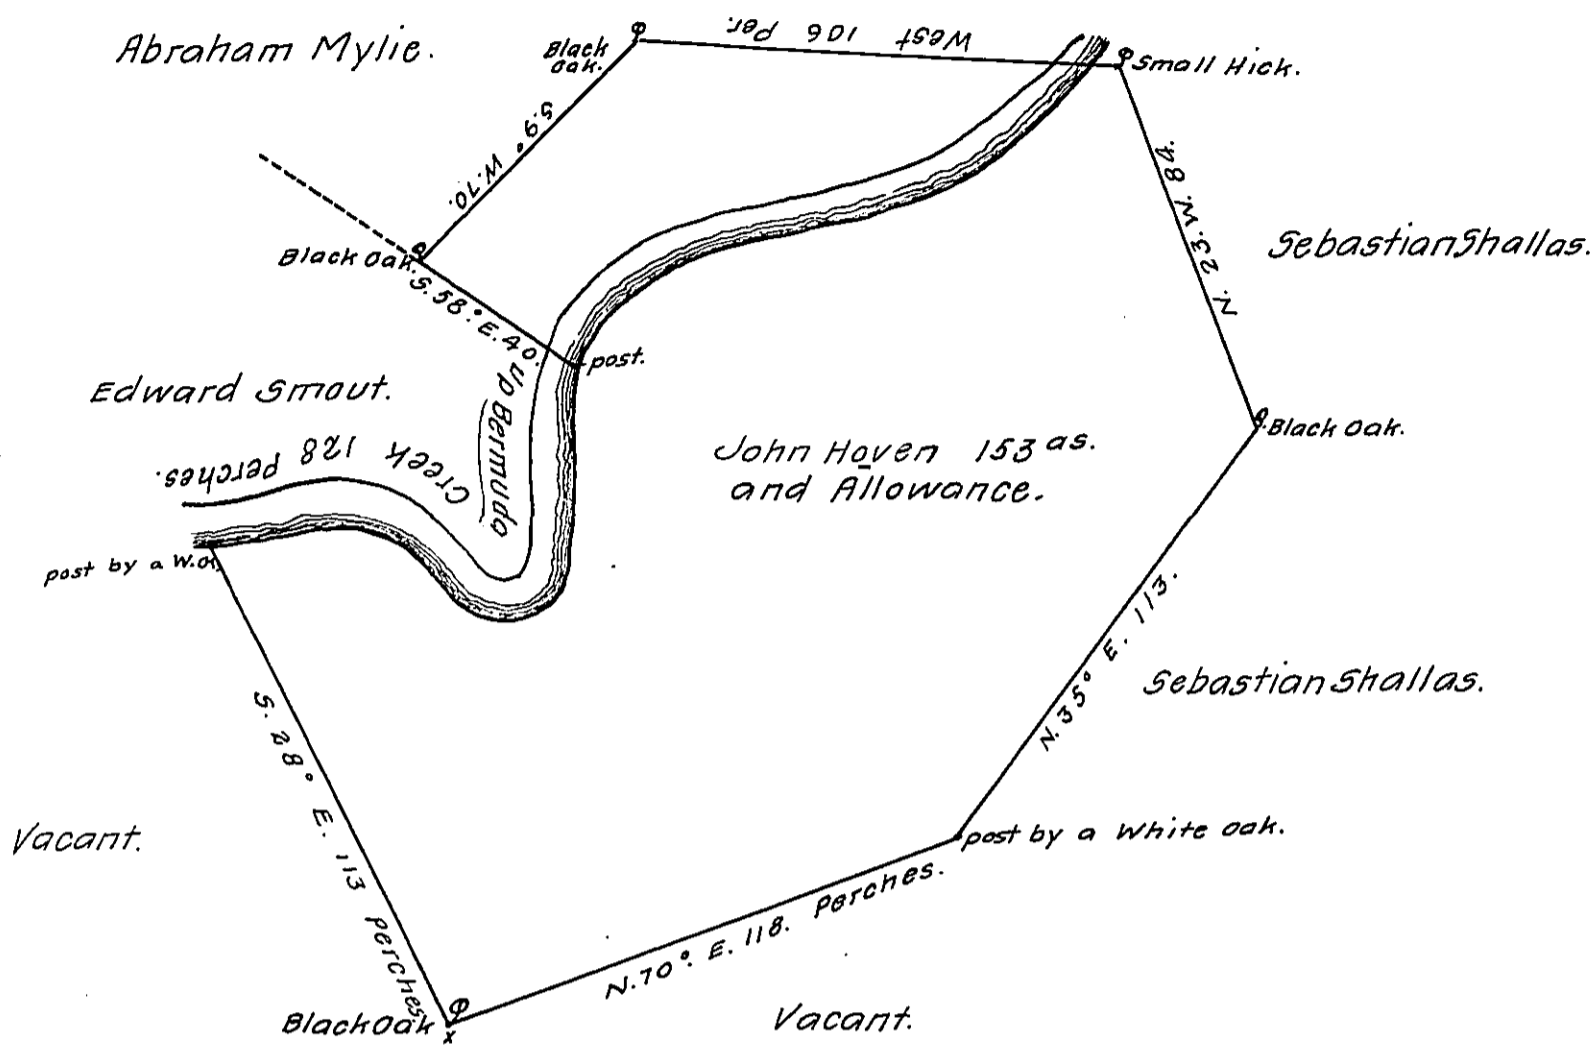

A Draught of a Tract of Land Situate in Warrington Town-  
 ship in the County of York containing one hundred and fifty three  
 Acres and the Allowance of Six acres & Cent. for Roads and High-  
 ways. Surveyed the 26th. day of Janu<sup>r</sup>. 1750 for John Hooven  
 in pursuance of of a warrant bearing date at Philadelphia  
 the 4th. day of May, 1750.

& Geo. Stevenson, D.Y.S<sup>r</sup>.

To Nicholas Scull, Esq<sup>r</sup>. S<sup>r</sup> G<sup>r</sup>!

IN TESTIMONY that the above is a copy of the original remaining on file in  
 the Department of Internal Affairs of Pennsylvania, made  
 conformably to an Act of Assembly approved the 16th day of  
 February, 1833, I have hereunto set my Hand and caused  
 the Seal of said Department to be affixed at Harrisburg,  
 this.....twenty.eighth.....day of.....May.....1912.

*Henry Houck*  
 Secretary of Internal Affairs.