


C 96. 102

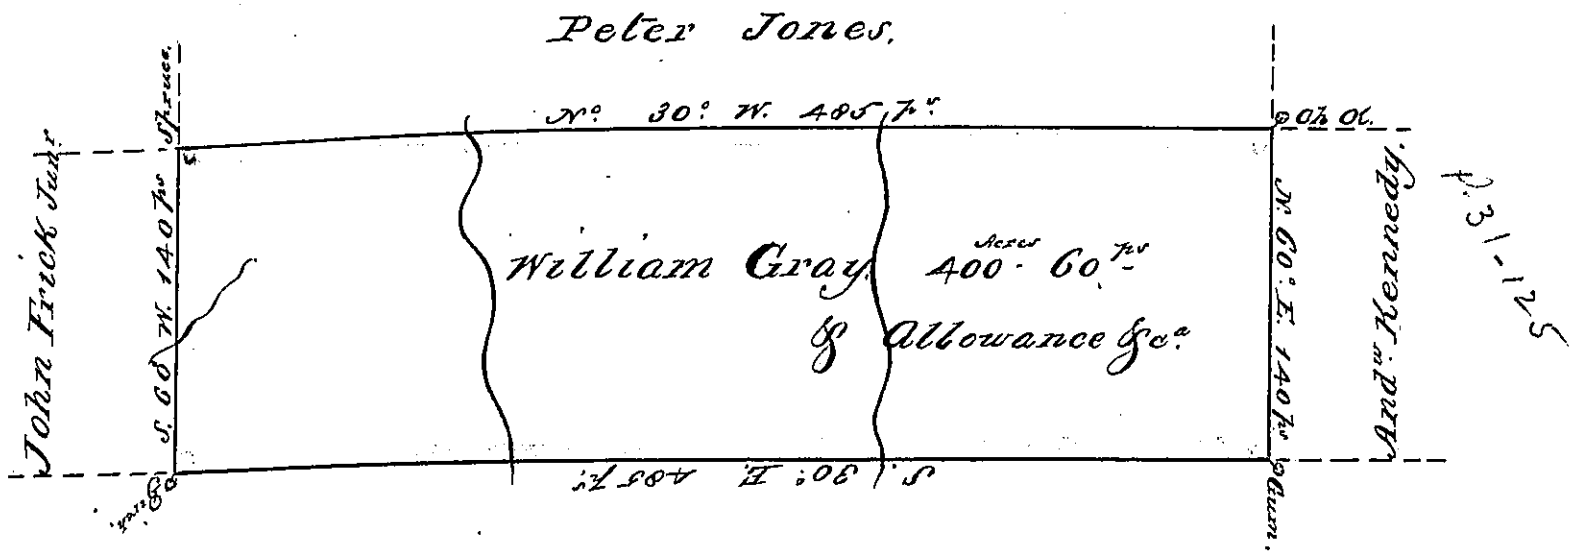

A Draught of a Tract of Land situate in Haines or Potters Township Merfyllin or Northumberland County Containing four hundred acres and sixty Perches and the usual allowance of six per cent for Roadside adjoining Land of Peter Jones and others, - Surveyed the 20th June 1794 for William Gray in Pursuance of his warrants dated at Philadelphia March 24th 1794.

Per. Fred. Evans S.S.

To Daniel Broadhead Esq^r }
 Surveyor General of Pennsylvania }

IN TESTIMONY that the above is a copy of the original remaining on file in the Department of Internal Affairs of Pennsylvania, made conformably to an Act of Assembly approved the 16th day of February, 1833, I have hereunto set my Hand and caused the Seal of said Department to be affixed at Harrisburg, this

Eighteenth day of October 1876

Wm. Mandle
 Secretary of Internal Affairs