


SURVEYED FOR FRANCIS MOWING
C 204 288

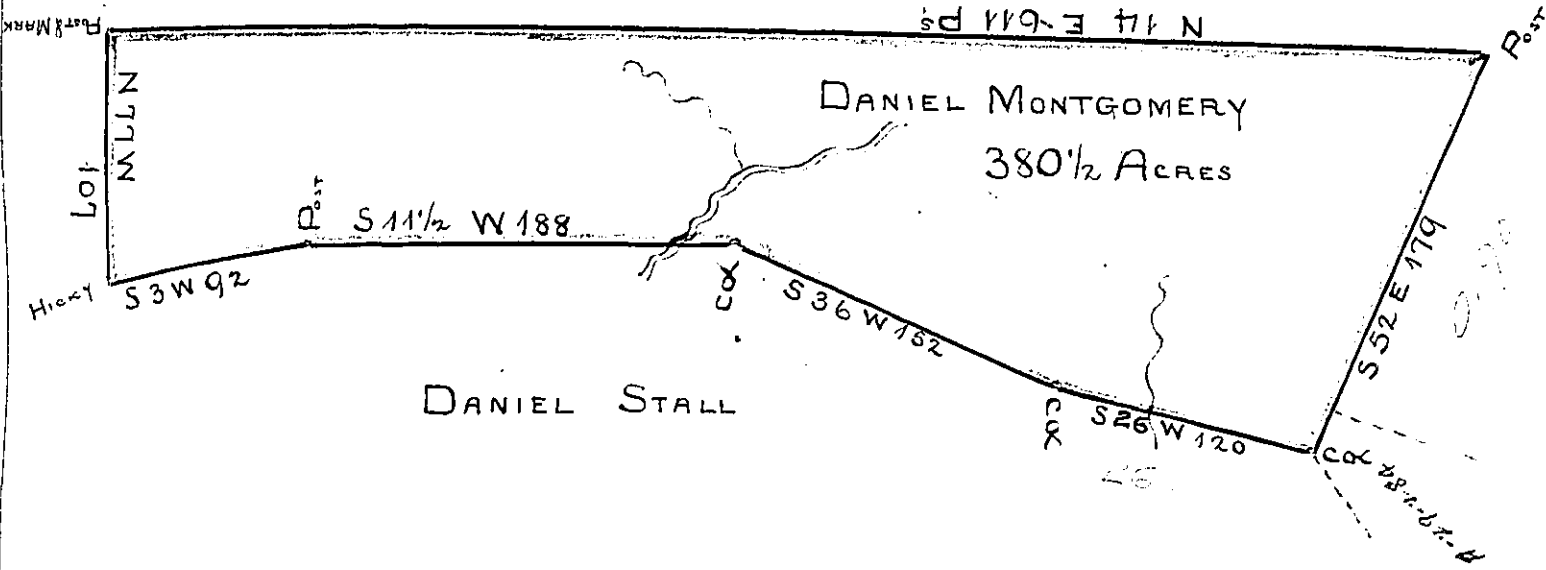

Situated on the Waters of Clover Creek in Woodberry Township Bedford County Containing 380 1/2 Acres with the Usual allowance of Six P^{ts} Cent for Roads &c^d Surveyed for Daniel Montgomery the 2^d day of June 1794 on Warrant dated the 27th day of February 1794

George Woods Jun^r D.C.

To Daniel Brodhead Esq^r S. G.

IN TESTIMONY that the above is a copy of the original remaining on file in the Department of Internal Affairs of Pennsylvania, made conformably to an Act of Assembly approved the 16th day of February, 1833, I have hereunto set my Hand and caused the Seal of said Department to be affixed at Harrisburg, this

Eighteenth day of July 1876

James Candler
Secretary of Internal Affairs