


Land other than Patterson's

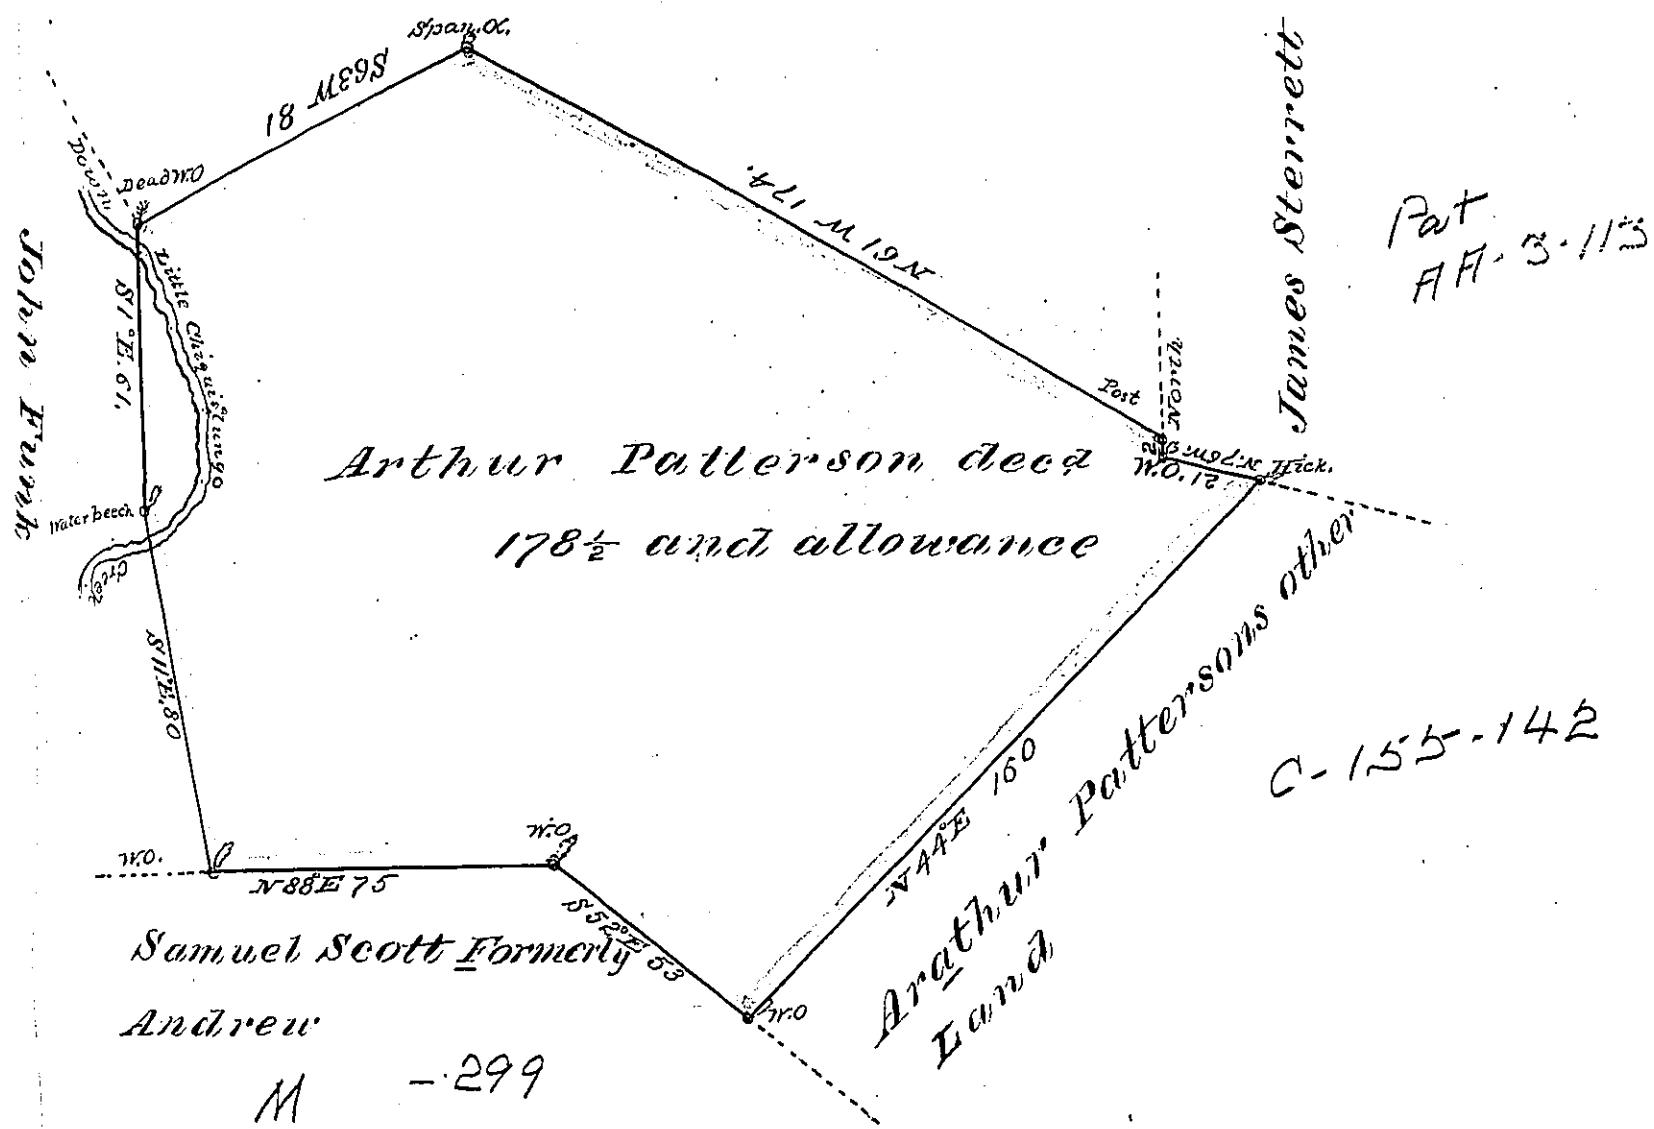

Resurveyed to Arthur Patterson dec'd in right of John Ramsey on the 21st January 1764. The above described Track of one Hundred Seventy Eight acres and a half with the usual allowance of 6 per cent. Situate in Rapho and Montoy Townships Lancaster County by warrant of the 23^d 27th Day of March 1744.

wt No 146 R.

Bartrem Galbraith D.S.

To John Lukens Esq:
Surveyor General }

IN TESTIMONY that the above is a copy of the original remaining on file in the Department of Internal Affairs of Pennsylvania, made conformably to an Act of Assembly approved the 16th day of February, 1833, I have hereunto set my Hand and caused the Seal of said Department to be affixed at Harrisburg, this

Seventeenth day of July 1876

Wm. Caudle

Secretary of Internal Affairs