


Foster -
Luzerne

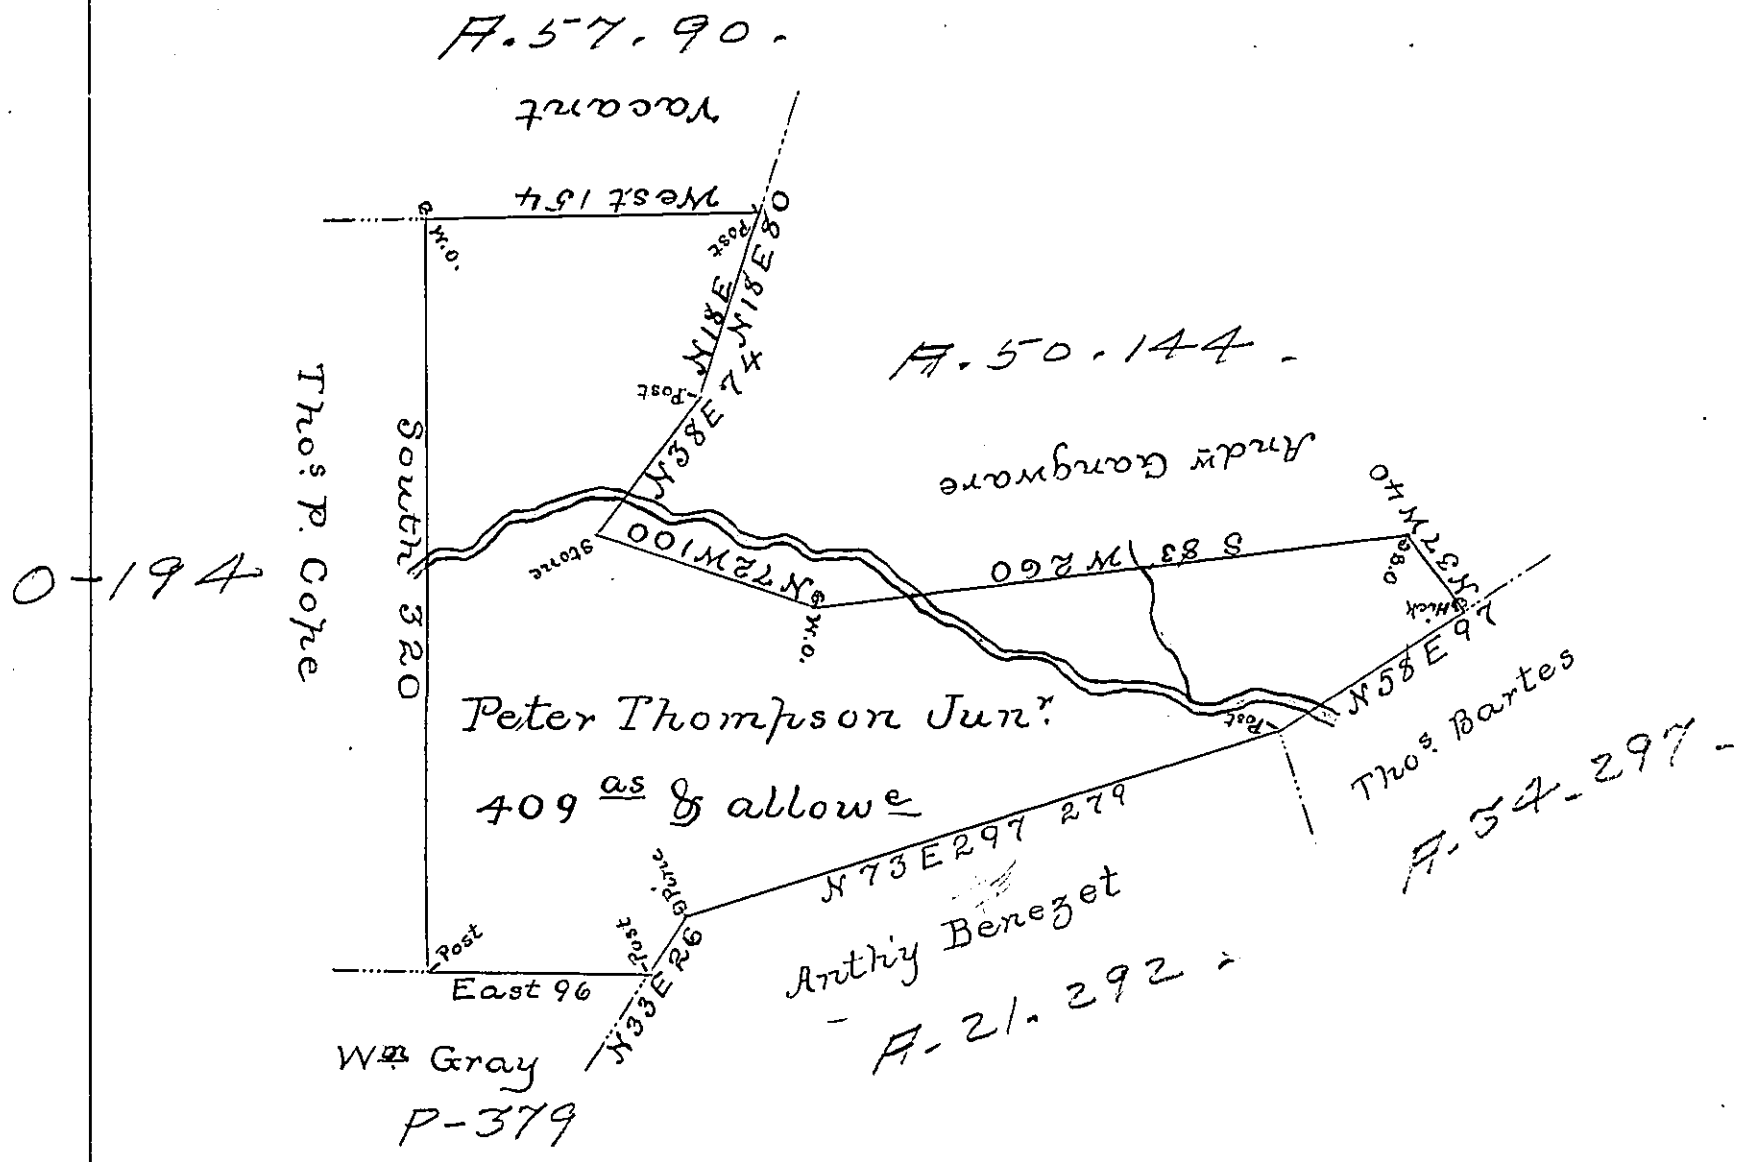

Draft of a tract of land called *Situate joining*
ing land surveyed for *Wm Gray & others* in the County
 of Northumb containing four hundred & nine
 acres & allowance surveyed for Peter Thompson Junr.
 the 26th day of Sep: 1793 by virtue of a warrant da-
 ted the 6th Day of August 1793

Daniel Brodhead Esq: }
 Surv: Genl. }
 by *Wm Gray D. S.*

IN TESTIMONY that the above is a copy of the original remaining on file in the
 Department of Internal Affairs of Pennsylvania, made con-
 formably to an Act of Assembly approved the 16th day of
 February, 1833, I have hereunto set my Hand and caused
 the Seal of said Department to be affixed at Harrisburg, this
 sixth day of July 1874.
J. Simpson Africa,
 Secretary of Internal Affairs.