


Lehman -
PIKE.

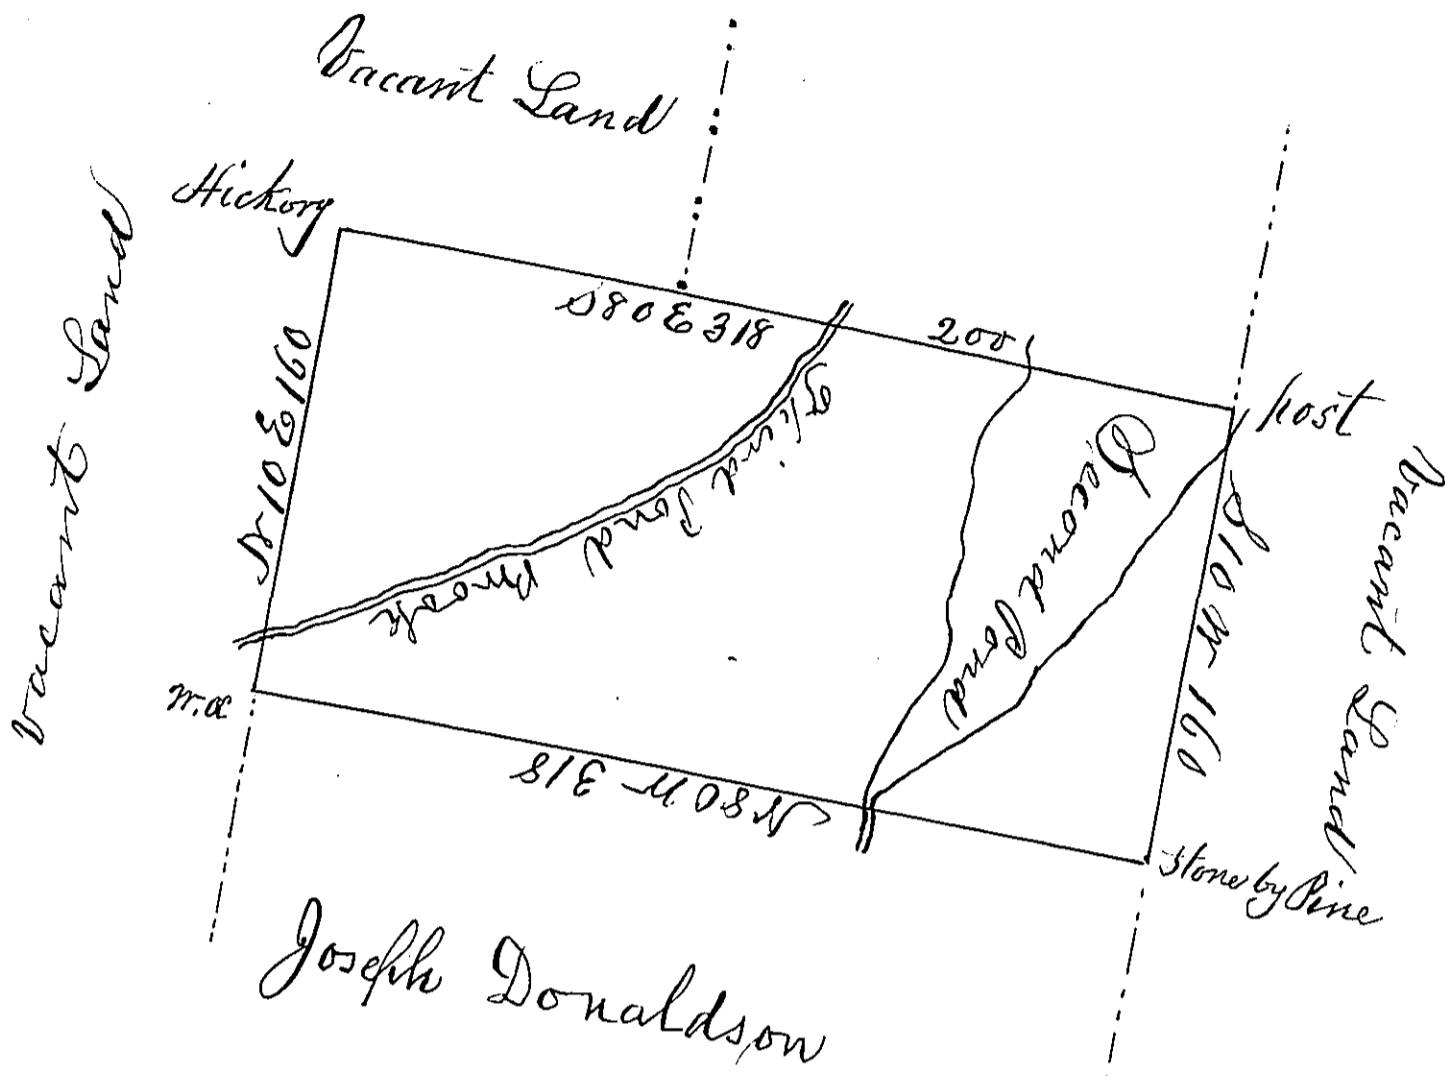

By virtue of a warrant dated the 9th October 1788
 Surveyed the 20th November 1788 to Joseph Bell
 the above described tract of land situate on Second
 pond in Delaware Township, Northampton County
 & about four miles from Delaware River,
 containing Three Hundred acres and the
 allowance of Six p. bent &c.

John Lukens Esq.
 Survey^r General
 W^t No. 369

P. Geo. Palmer

IN TESTIMONY that the above is a copy of the original remaining on file in the
 Department of Internal Affairs of Pennsylvania, made con-
 formably to an Act of Assembly approved the 16th day of
 February, 1833, I have hereunto set my Hand and caused
 the Seal of said Department to be affixed at Harrisburg, this
 Twenty eighth day of January 1887.

J. Simpson Africa,
 Secretary of Internal Affairs