


See A-13

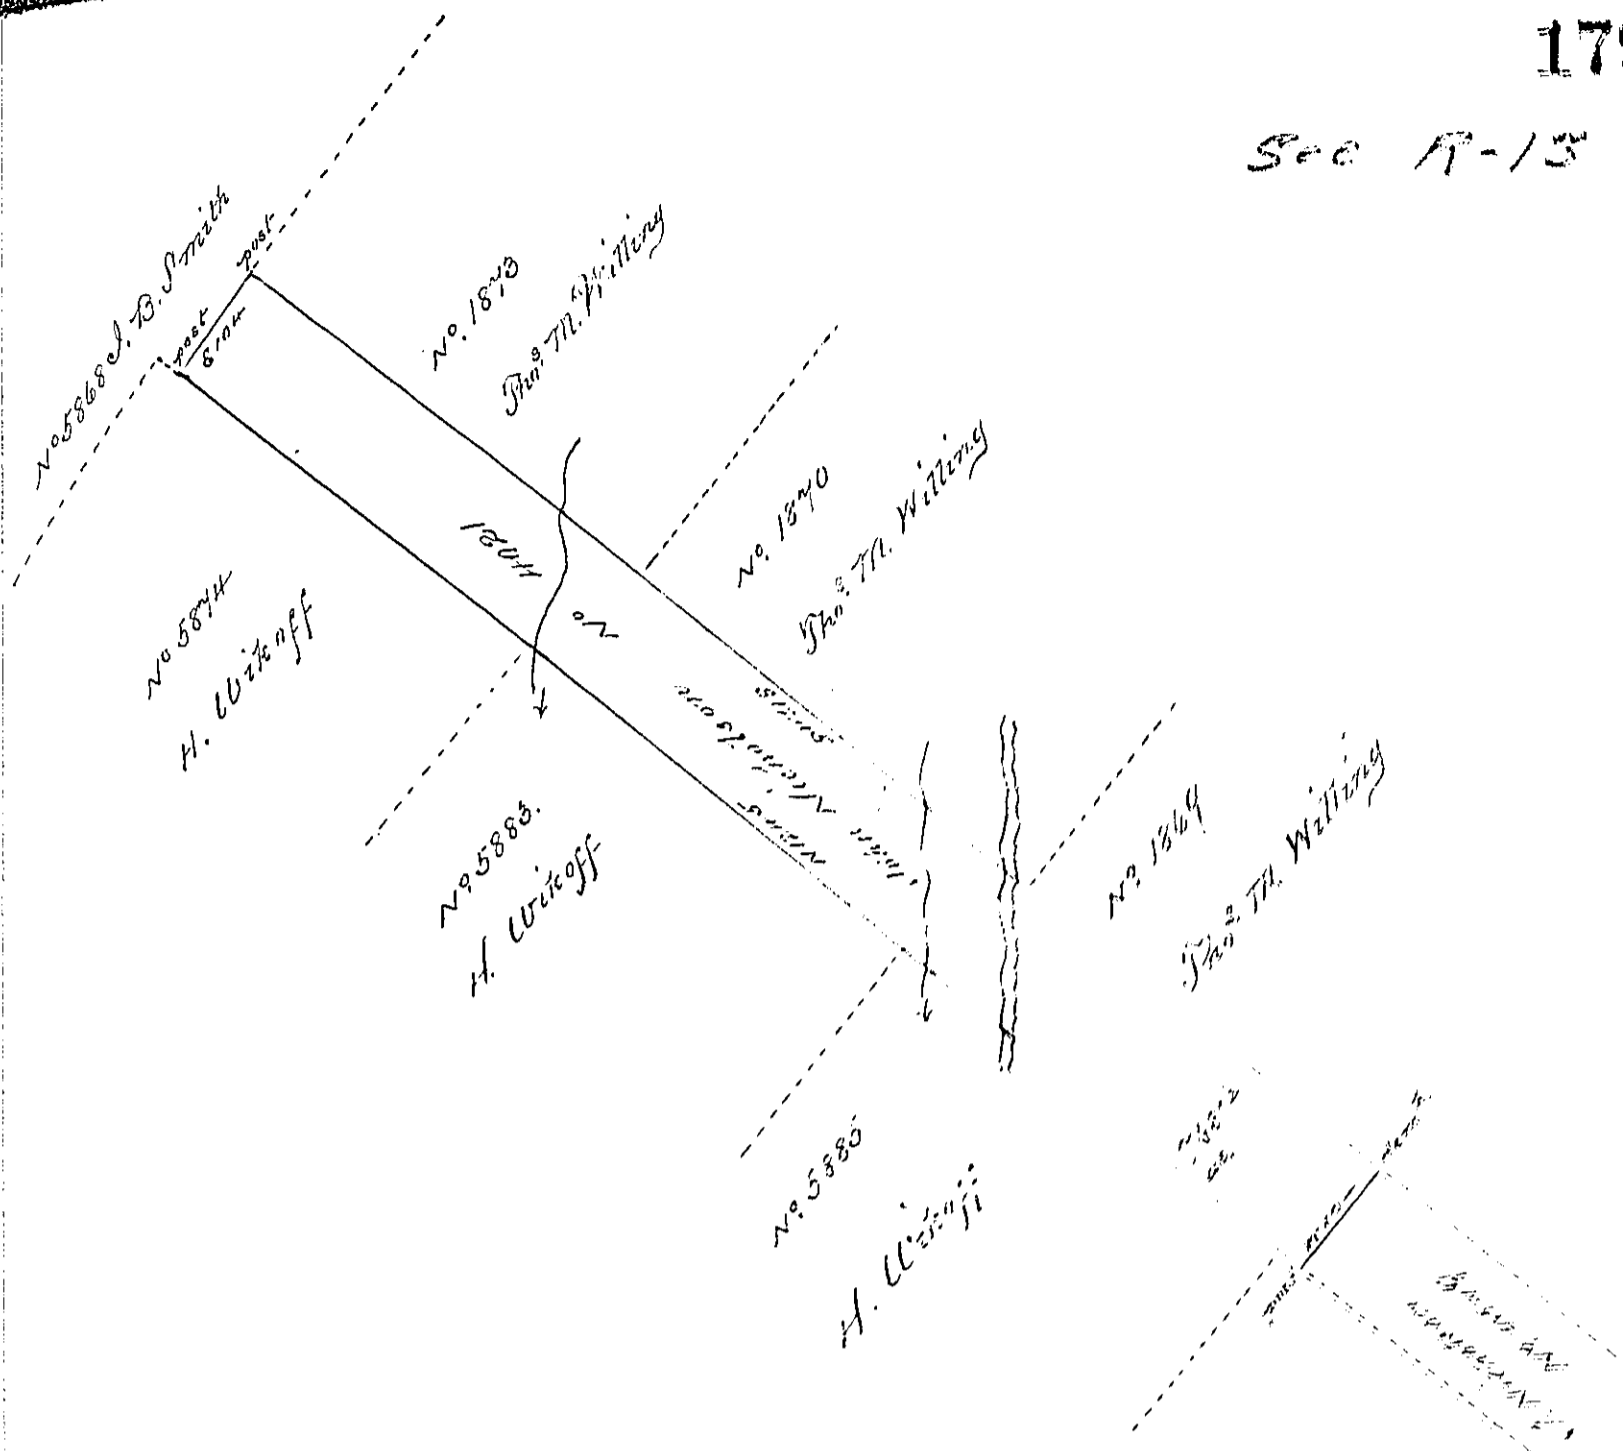

In pursuance of a warrant No 11021 granted to John Nicholson and dated 13th day of Aug. 1793 I have surveyed on the 15th day of Sept. 1855. the above described tract of Land. situated in Osiney Township on the branch of Osiney Creek, and in Potter County containing seven hundred & sixty three & a half acres and a Rents one of six per cent for Roads &c.

John W. Welling
 Surveyor of Potter County

To J. Porter Crawley Esq.
 Surveyor General

IN TESTIMONY that the above is a copy of the original remaining on file in the Department of Internal Affairs of Pennsylvania, made conformably to an Act of Assembly approved the 15th day of February, 1833. I have hereunto set my Hand and caused the Seal of said Department to be affixed at Harrisburg this

Ninth day of April 1891

Wm. J. Stewart
 Secretary of Internal Affairs