


George Hohenshield's other land

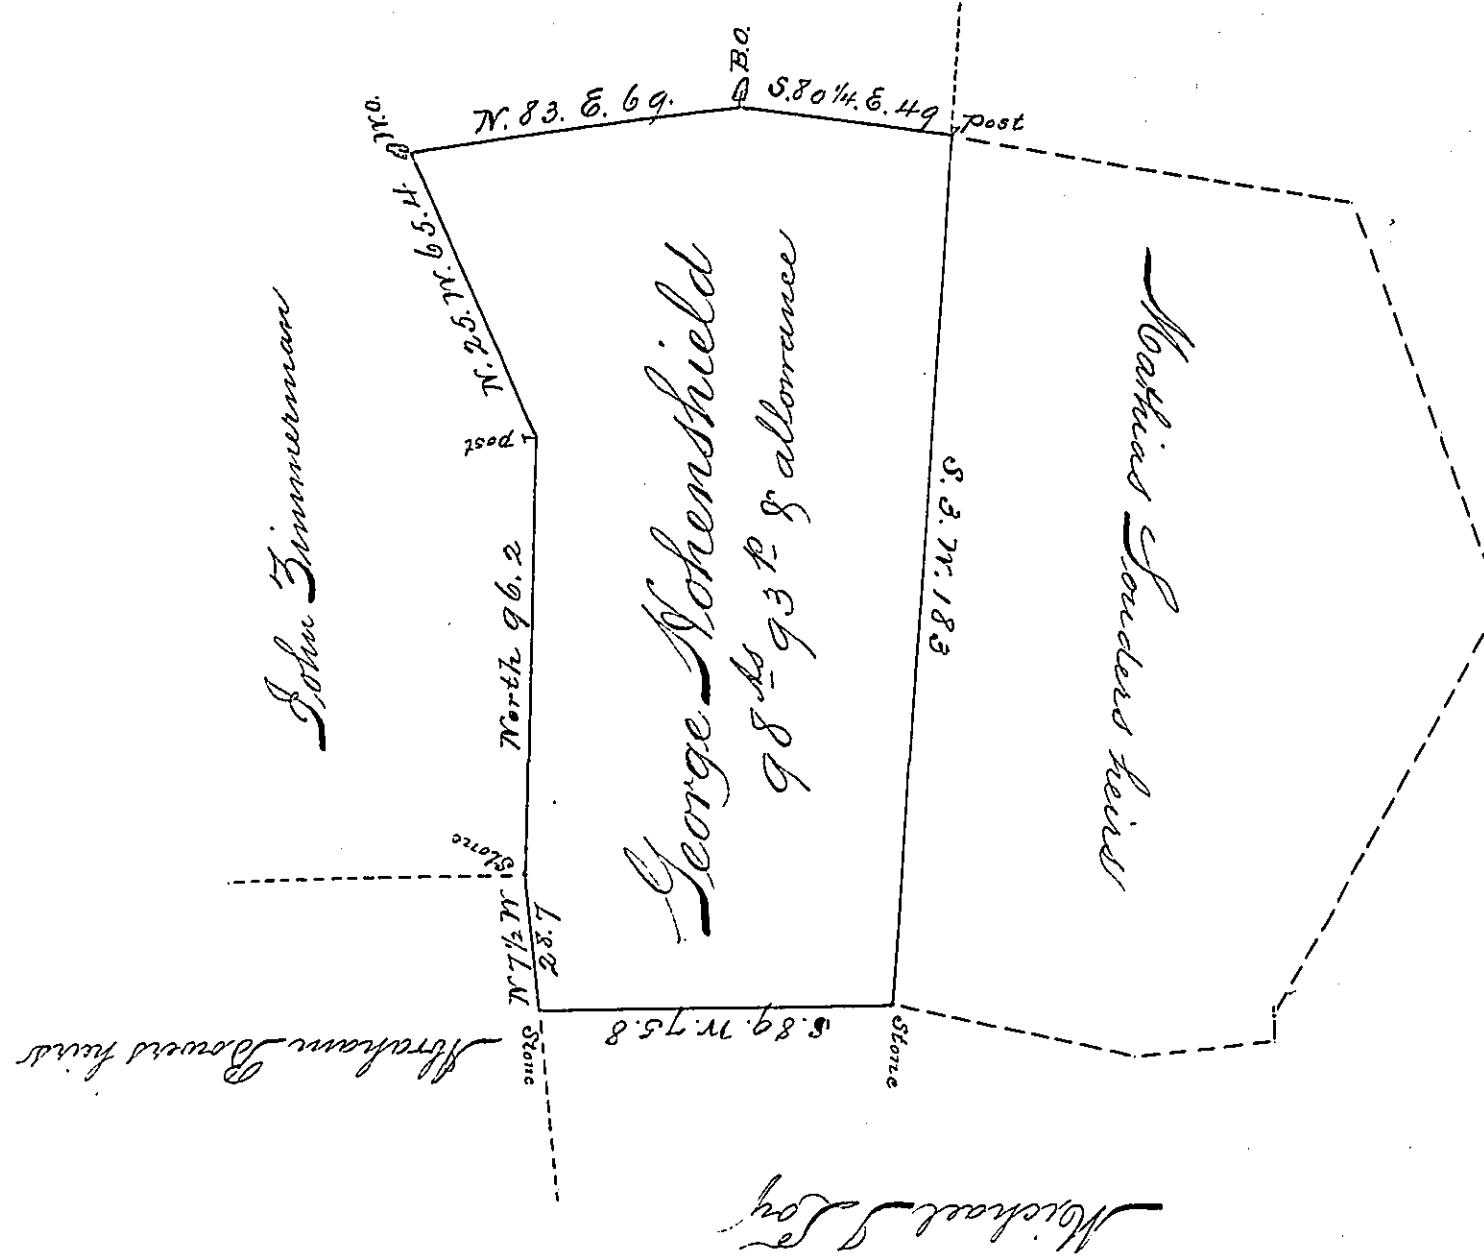

Draught of a tract of land situate in Madison Township
Perry County Containing Ninety-eight Acres Ninety
Three perches and allowance of Six per Cent for roads
& Part of 194^{as} 103^P Originally Surveyed on an Order
granted to John Irwin dated August the 14th 1766 and
Numbered 855. The above part Surveyed for George
Hohenshield the Owner to patent November the 13th 1845

Wm Wilson S.S.

John Laporte Esq.
Surveyor General of Pa

IN TESTIMONY that the above is a copy of the original remaining on file in the
Department of Internal Affairs of Pennsylvania, made con-
formably to an Act of Assembly approved the 16th day of
February, 1833, I have hereunto set my Hand and caused
the Seal of said Department to be affixed at Harrisburg, this

Twenty-fifth day of June 1895

James W. Latimer
Secretary of Internal Affairs.