


ALSO SEE: B-20-207

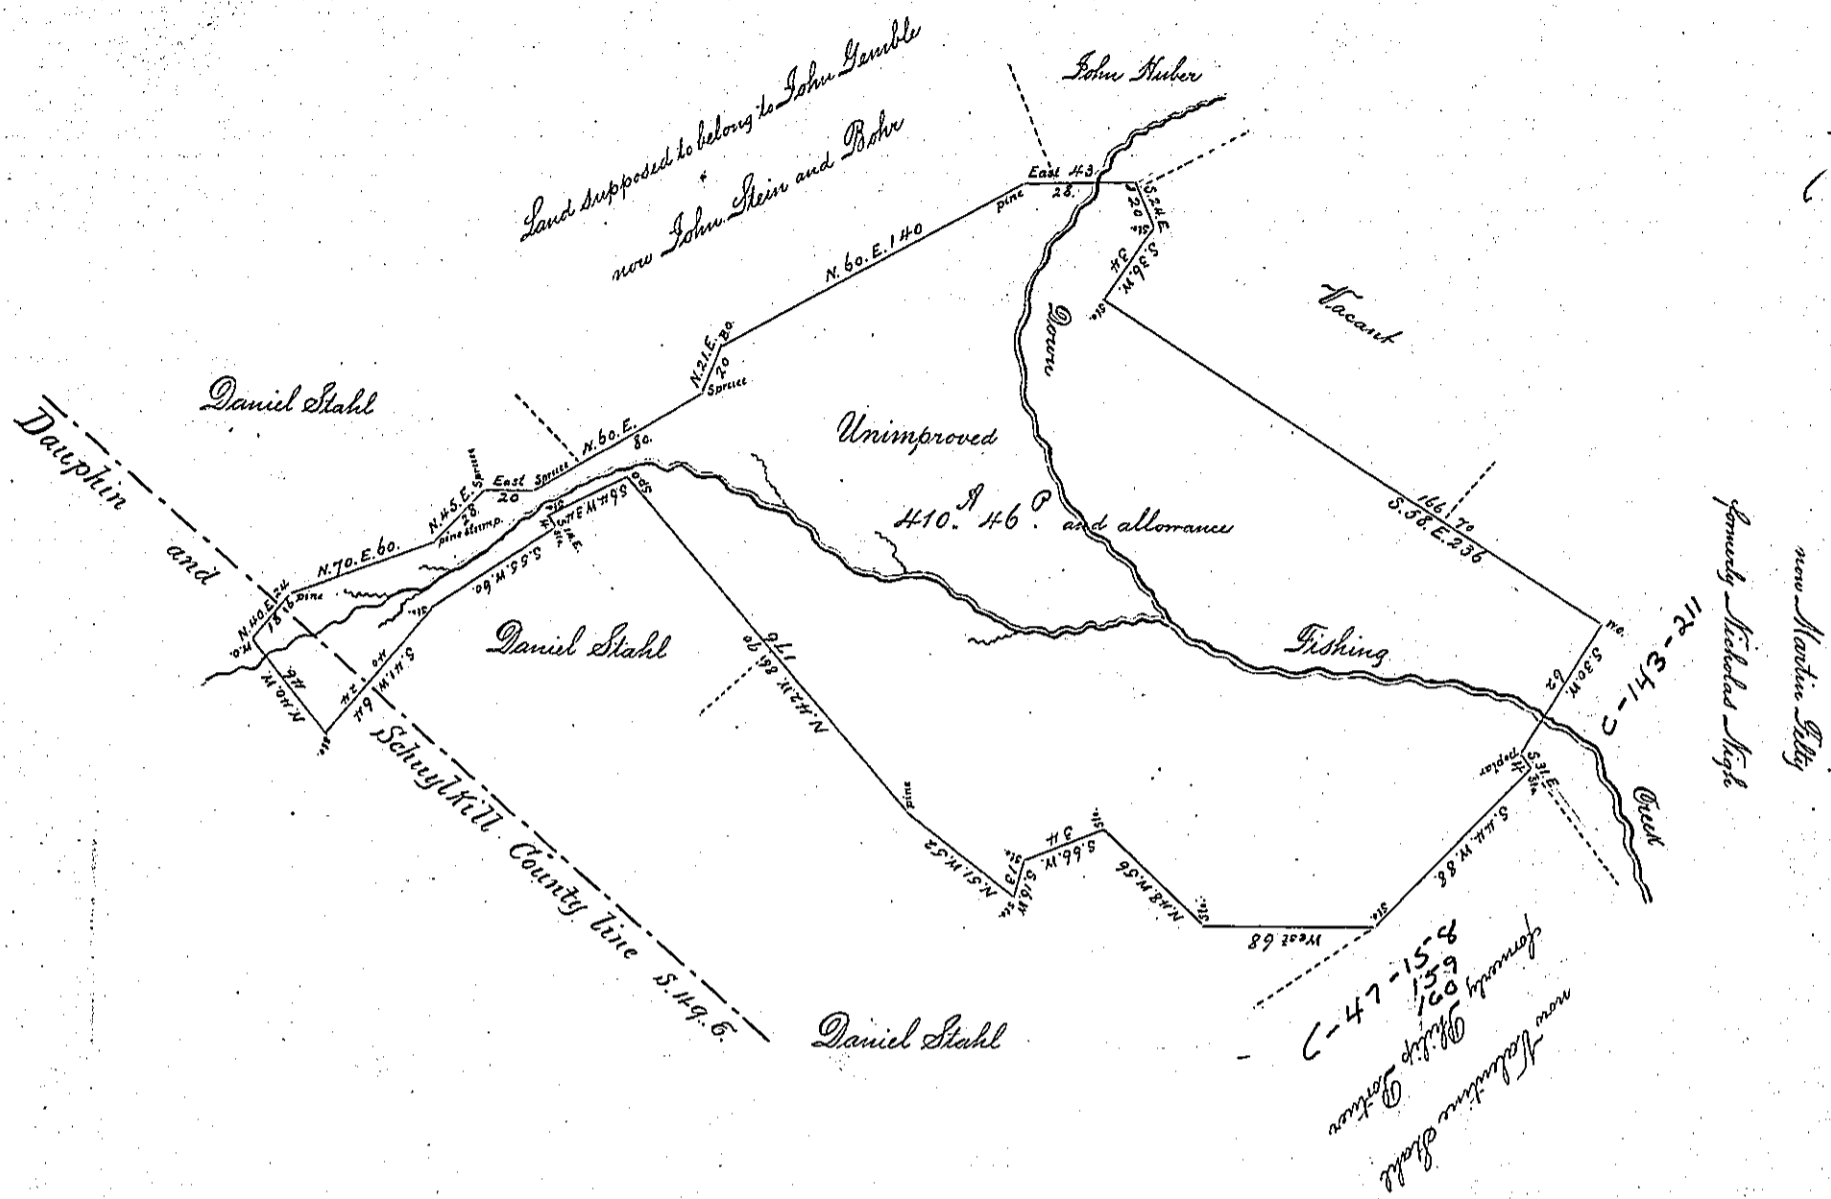

In pursuance of an application N^o. 2543 dated the 29th April 1767 entered by Henry Wagoner there was surveyed on the 13th day of December 1827 unto Valentine Stahl the above described tract of land situate chiefly in Pinegrove township Schuylkill county with a small part in Dauphin county, containing four hundred and ten acres and forty six perches and the allowance of six per cent

To Gabriel Niester Esquire
 Surveyor General of Penn^a

J. Lauderbrum
 Dep. Sur
 Schuylkill Co.

IN TESTIMONY that the above is a copy of the original remaining on file in the Department of Internal Affairs of Pennsylvania, made conformably to an Act of Assembly approved the 16th day of February, 1883, I have hereunto set my Hand and caused the Seal of said Department to be affixed at Harrisburg, this third day of November 1896.

James W. Latta
 Secretary of Internal Affairs