


See 1315-54

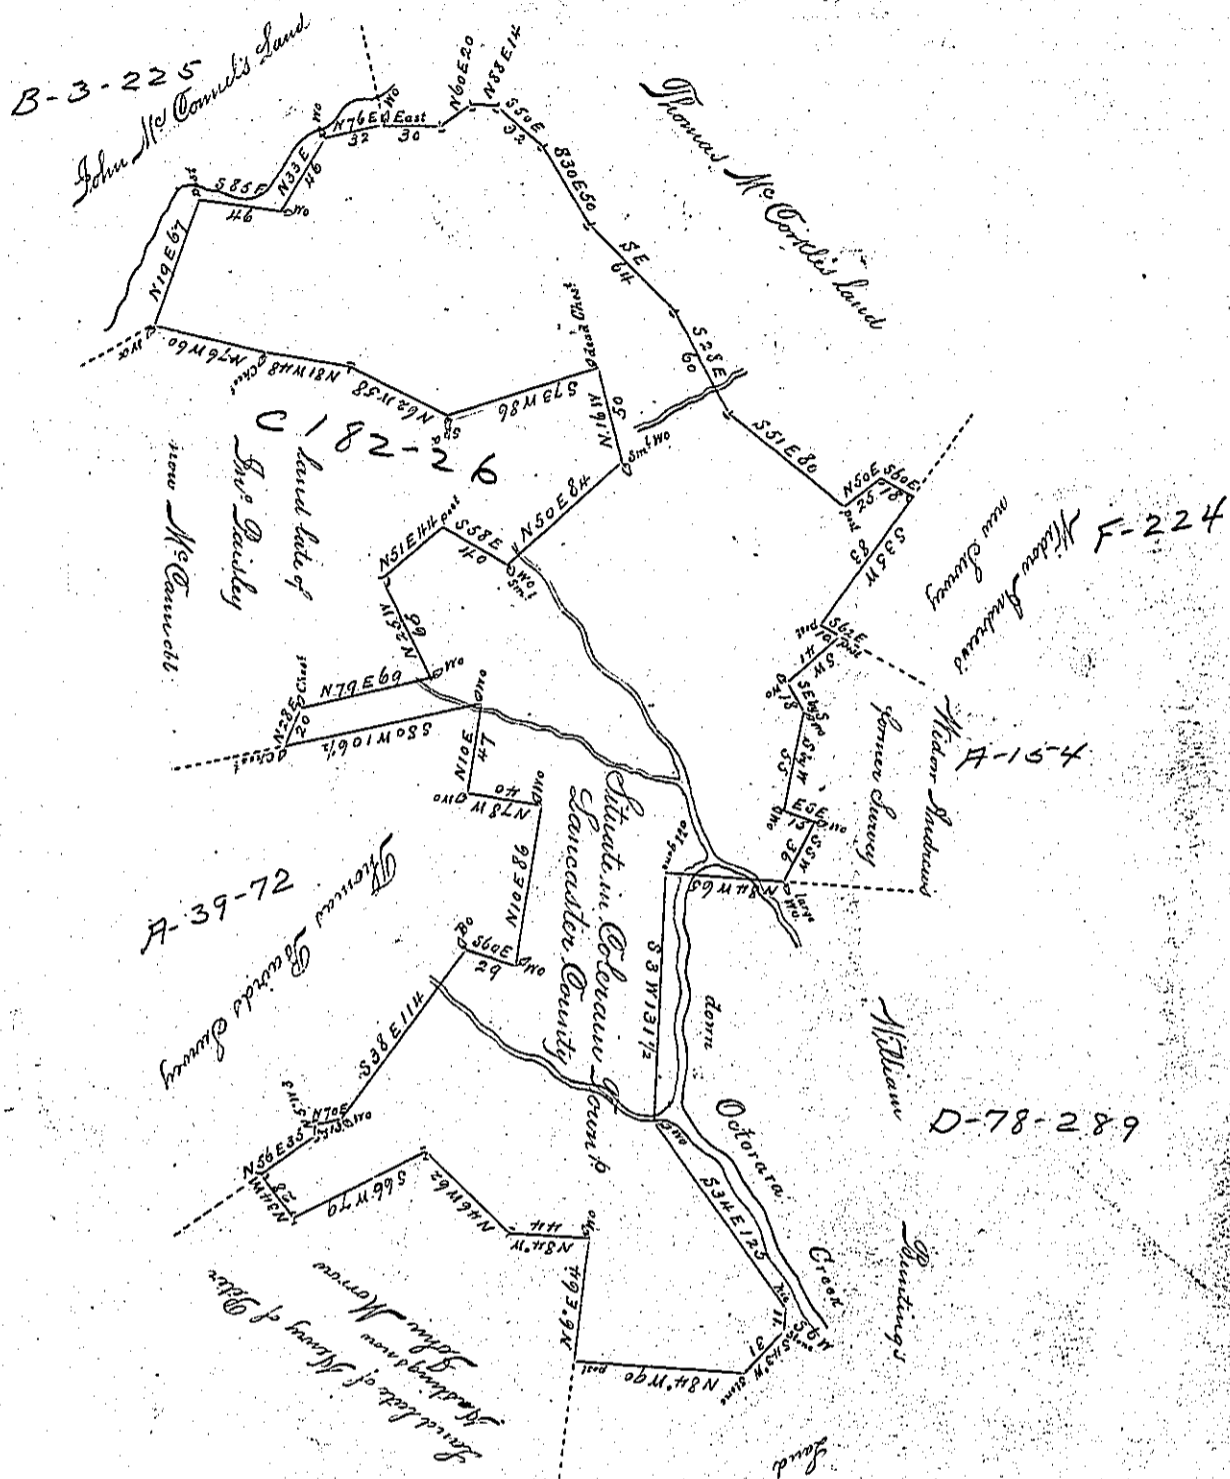

Pursuant to two Orders Wth on the Appⁿ of David Brown N^o 1472 dated the 7th day of May 1766 & on the Appⁿ of Joshua Baldwin N^o 2569 dated the 5th of April 1767 the above described Tract of land was Survey'd by Benjamin Parwin & Calculated for 62.7 acres & Allowances - 7th 6th mo. 1767 Certified at his request & on his behalf

by Geo. Churchman

To Jno. Lukens Surv^r: Gen^l:

IN TESTIMONY that the above is a copy of the original remaining on file in the Department of Internal Affairs of Pennsylvania, made conformably to an Act of Assembly approved the 16th day of February, 1833, I have hereunto set my Hand and caused the Seal of said Department to be affixed at Harrisburg, this

first day of December 1896.

James W. Fetter
Secretary of Internal Affairs.