


see B-1-19

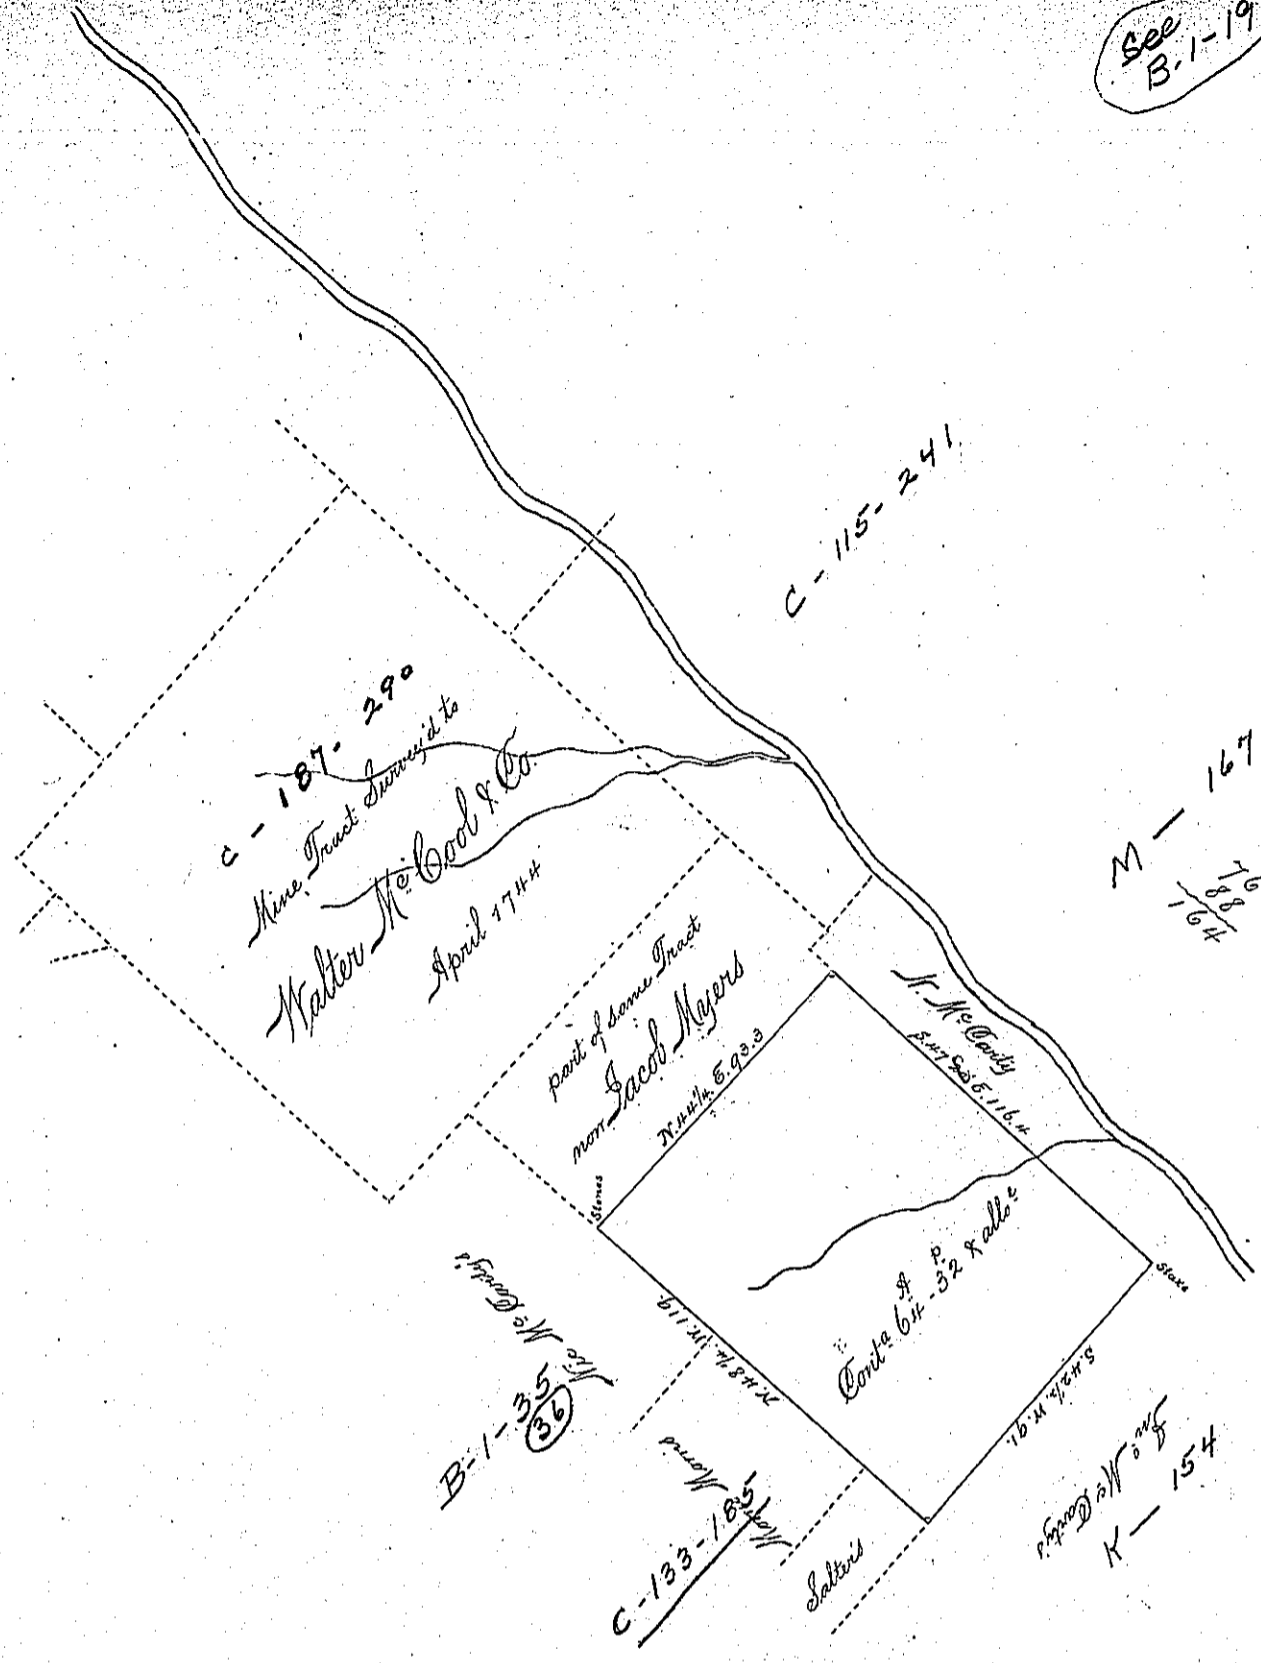

A Draught of a tract of Land Situate in Haycock Township Bucks County
 Containing Sixty four Acres & Thirty two perches and the allowance of Six p. Cent
 for Roads &c Being part of 100^{ac} 106^p and allowance which was formerly
 to Peter Diel on a Warrant Dated the 24th Day of April 1755.
 Resurveyed and Divided at the request of Nicholas M^cCarty the 8th day of
 February 1806.

p Jⁿ Ruckman D.S

To Samuel Cochran Esq^r }
 Surveyor General Pennsy^a }

IN TESTIMONY that the above is a copy of the original remaining on file in the Department of
 Internal Affairs of Pennsylvania, made conformably to an Act of Assembly
 approved the 16th day of February, 1833, I have hereunto set my Hand
 and caused the Seal of said Department to be affixed at Harrisburg, this
 third day of November 1896.

James W. Fatta
 Secretary of Internal Affairs.